

Church Building & Plaza/Terrace Plan


REVISIONS	BY
11/11/18	CL


These drawings are the intellectual property of CONCEPTUAL STRUCTURES. All design and construction shall conform to the applicable building codes and standards in effect at the time of the project. No part of these drawings shall be reproduced, stored in a retrieval system, or transmitted in any form or by any means, electronic, mechanical, photocopying, recording, or by any information storage and retrieval system, without the prior written permission of CONCEPTUAL STRUCTURES. Copyright © 2018 CONCEPTUAL STRUCTURES. All Rights Reserved.

ARCHITECTURAL DESIGN & DRAWINGS BY:
CONCEPTUAL STRUCTURES, INC.
 2300-C LINA ROSAS ROAD #400, CITRILLLO, CA 95010
 TEL: 909-407-1370 FAX: 909-407-1350 EMAIL: CONCEPTUALSTRUCTURES@GMAIL.COM

A CHURCH OFFICE & CLASSROOM BUILDING FOR:
CONejo VALLEY CHURCH OF CHRIST
 2525 HILLCREST DRIVE
 THOUSAND OAKS, CA 91362-3121

Date	
Scale	AS NOTED
Drawn	CL
Job	CCOC
Sheet	3
Of	Sheets

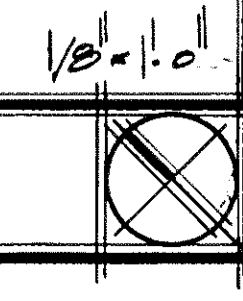

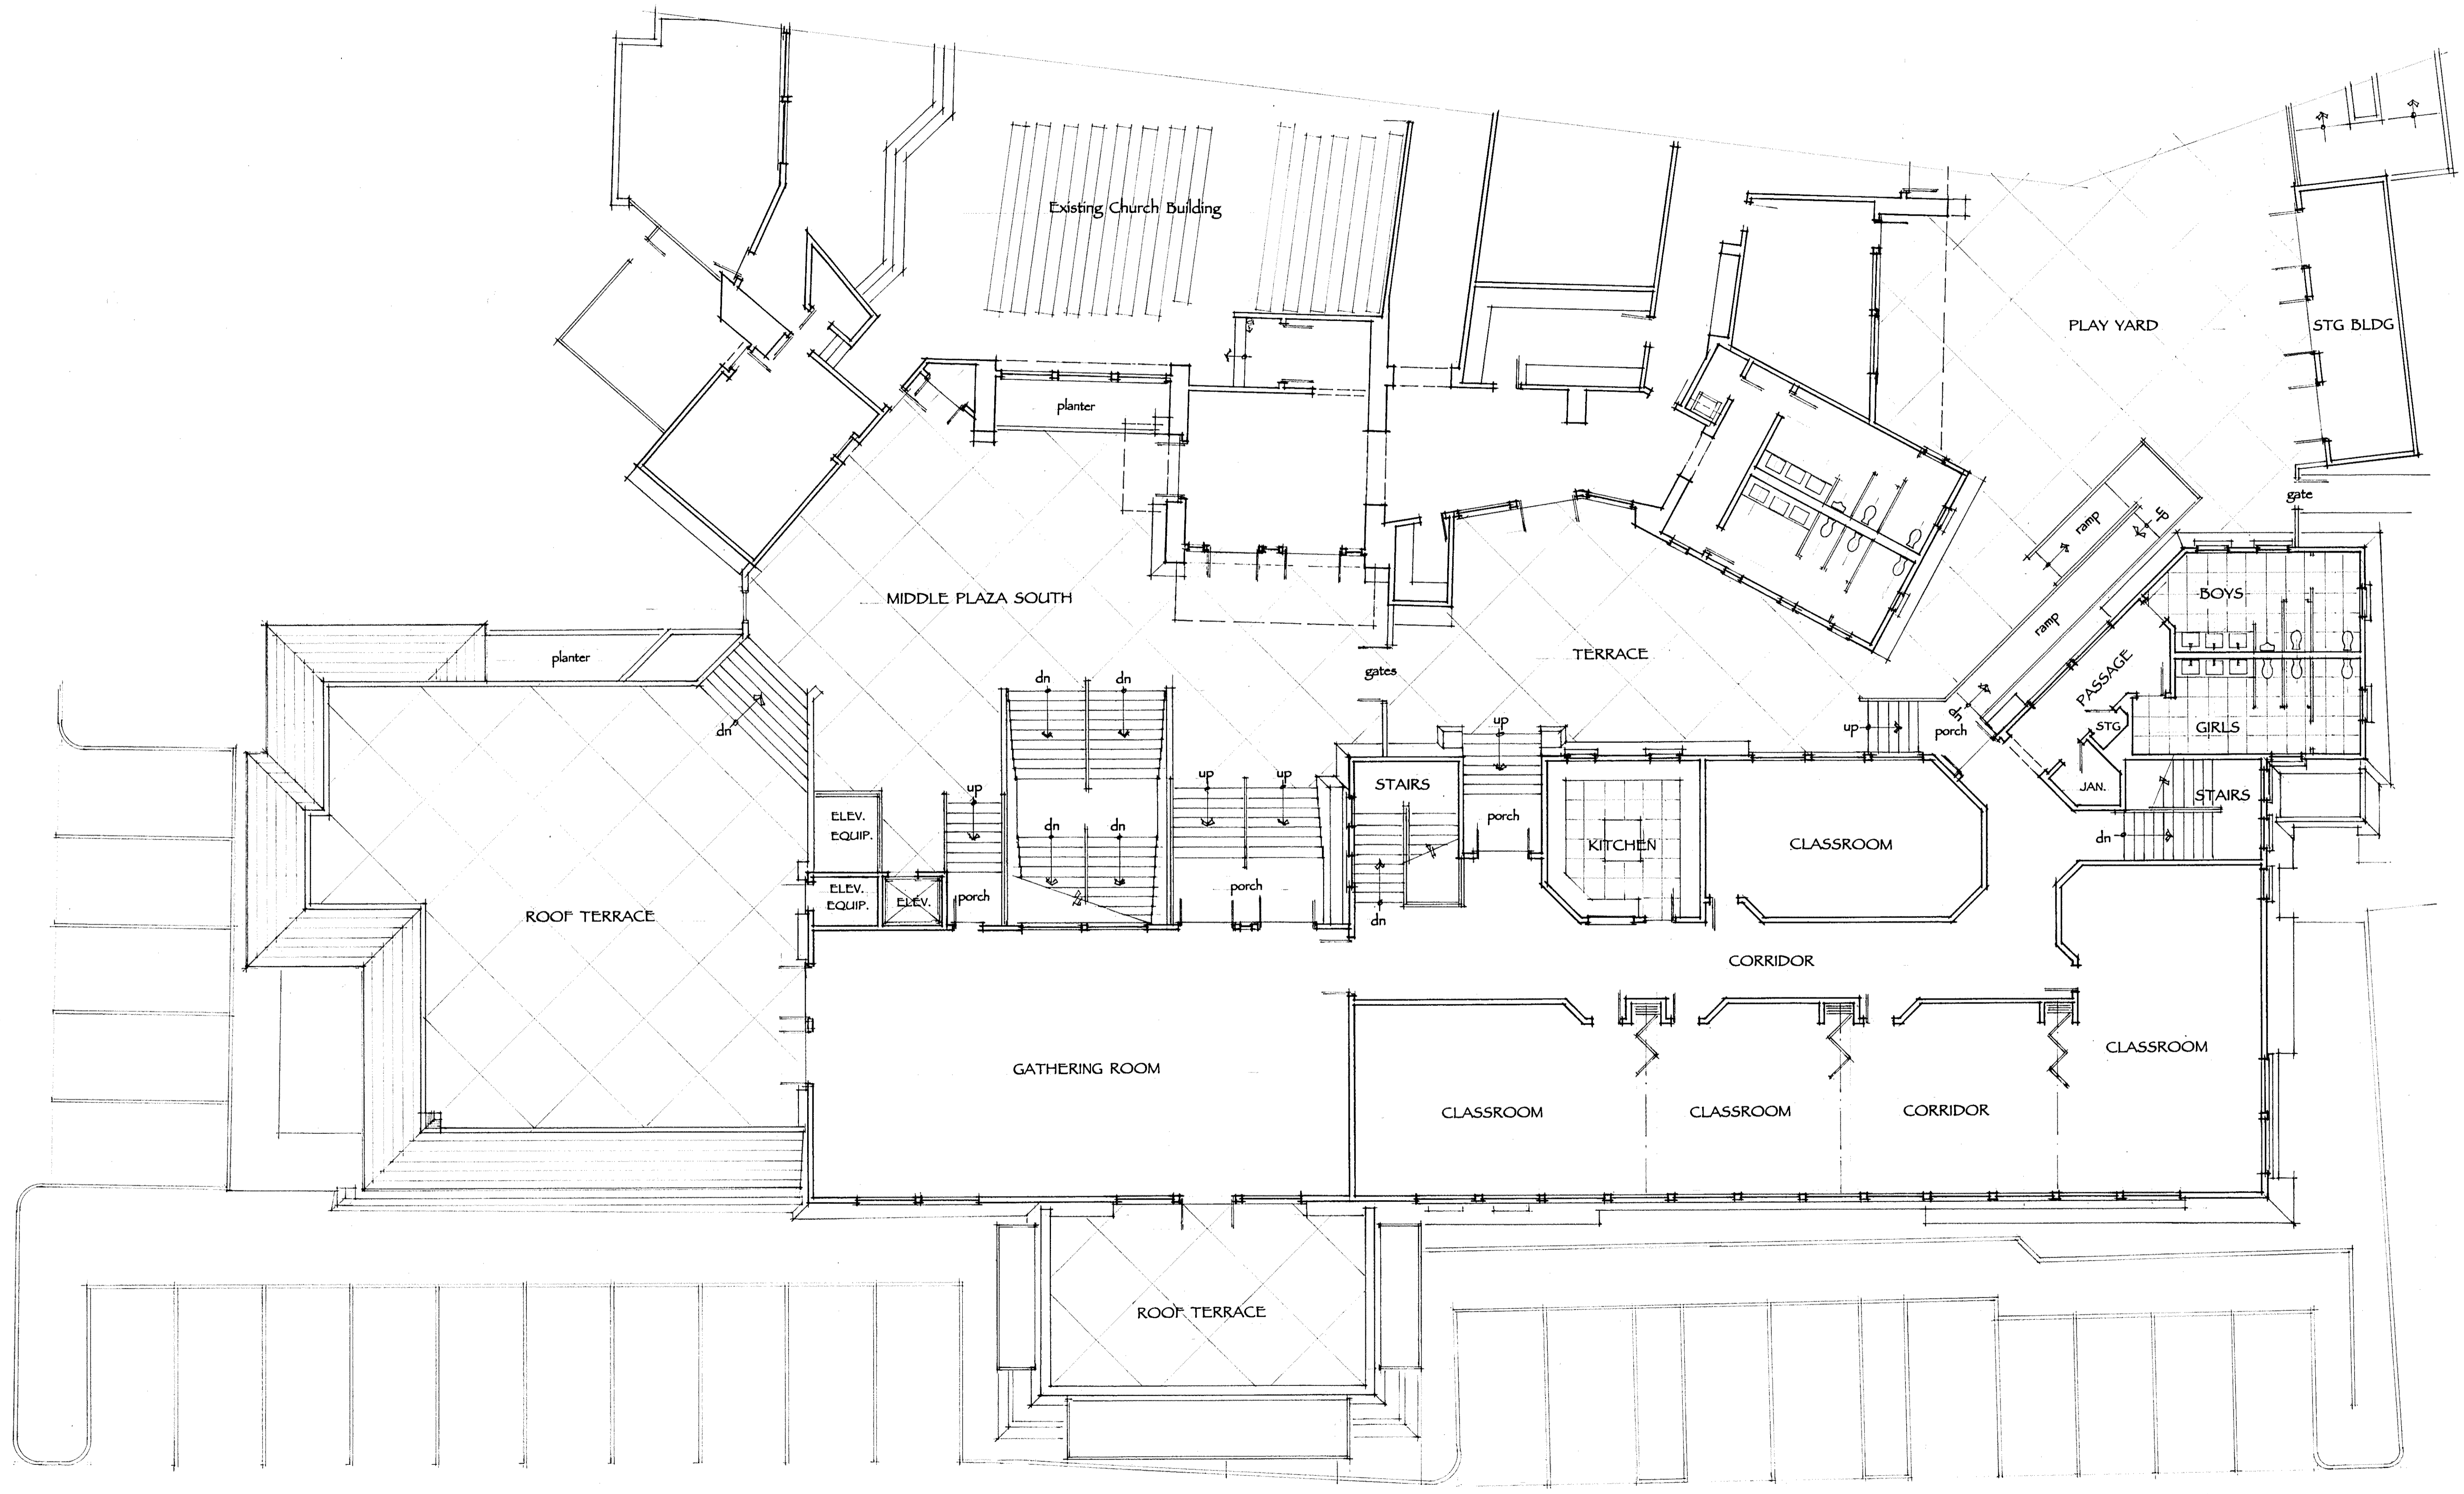

REVISIONS	BY

These drawings are the instruments of service of CONCEPTUAL STRUCTURES, INC. and shall be used only for the project and site address shown on the title block. Any reproduction, modification, or use of these drawings without the written consent of CONCEPTUAL STRUCTURES, INC. is prohibited. Changes or omissions in any drawings, specifications, or schedules shall be noted on the drawings. CONCEPTUAL STRUCTURES, INC. is not responsible for any errors or omissions in these drawings and reserves the right to make changes without notice.


Copyright © CONCEPTUAL STRUCTURES, INC. All Rights Reserved.

ARCHITECTURAL DESIGN & DRAWINGS BY:
CONCEPTUAL STRUCTURES, INC.
 2300-C LAS FOSAS ROAD #400, CANTARILLO, CA 93010
 TEL: 803-407-1320 FAX: 803-407-1330 EMAIL: CONCEPTUALSTRUCTURES@ATTN.COM

A CHURCH OFFICE & CLASSROOM BUILDING FOR:
CONEJO VALLEY CHURCH OF CHRIST
 2525 HILLCREST DRIVE
 THOUSAND OAKS, CA 91362-3121

Date	
Scale	1/4" = 1'-0"
Drawn	TJB
Job	CVCC
Sheet	4
Of	Sheets

Upper Level Classroom Building & Terrace Plan

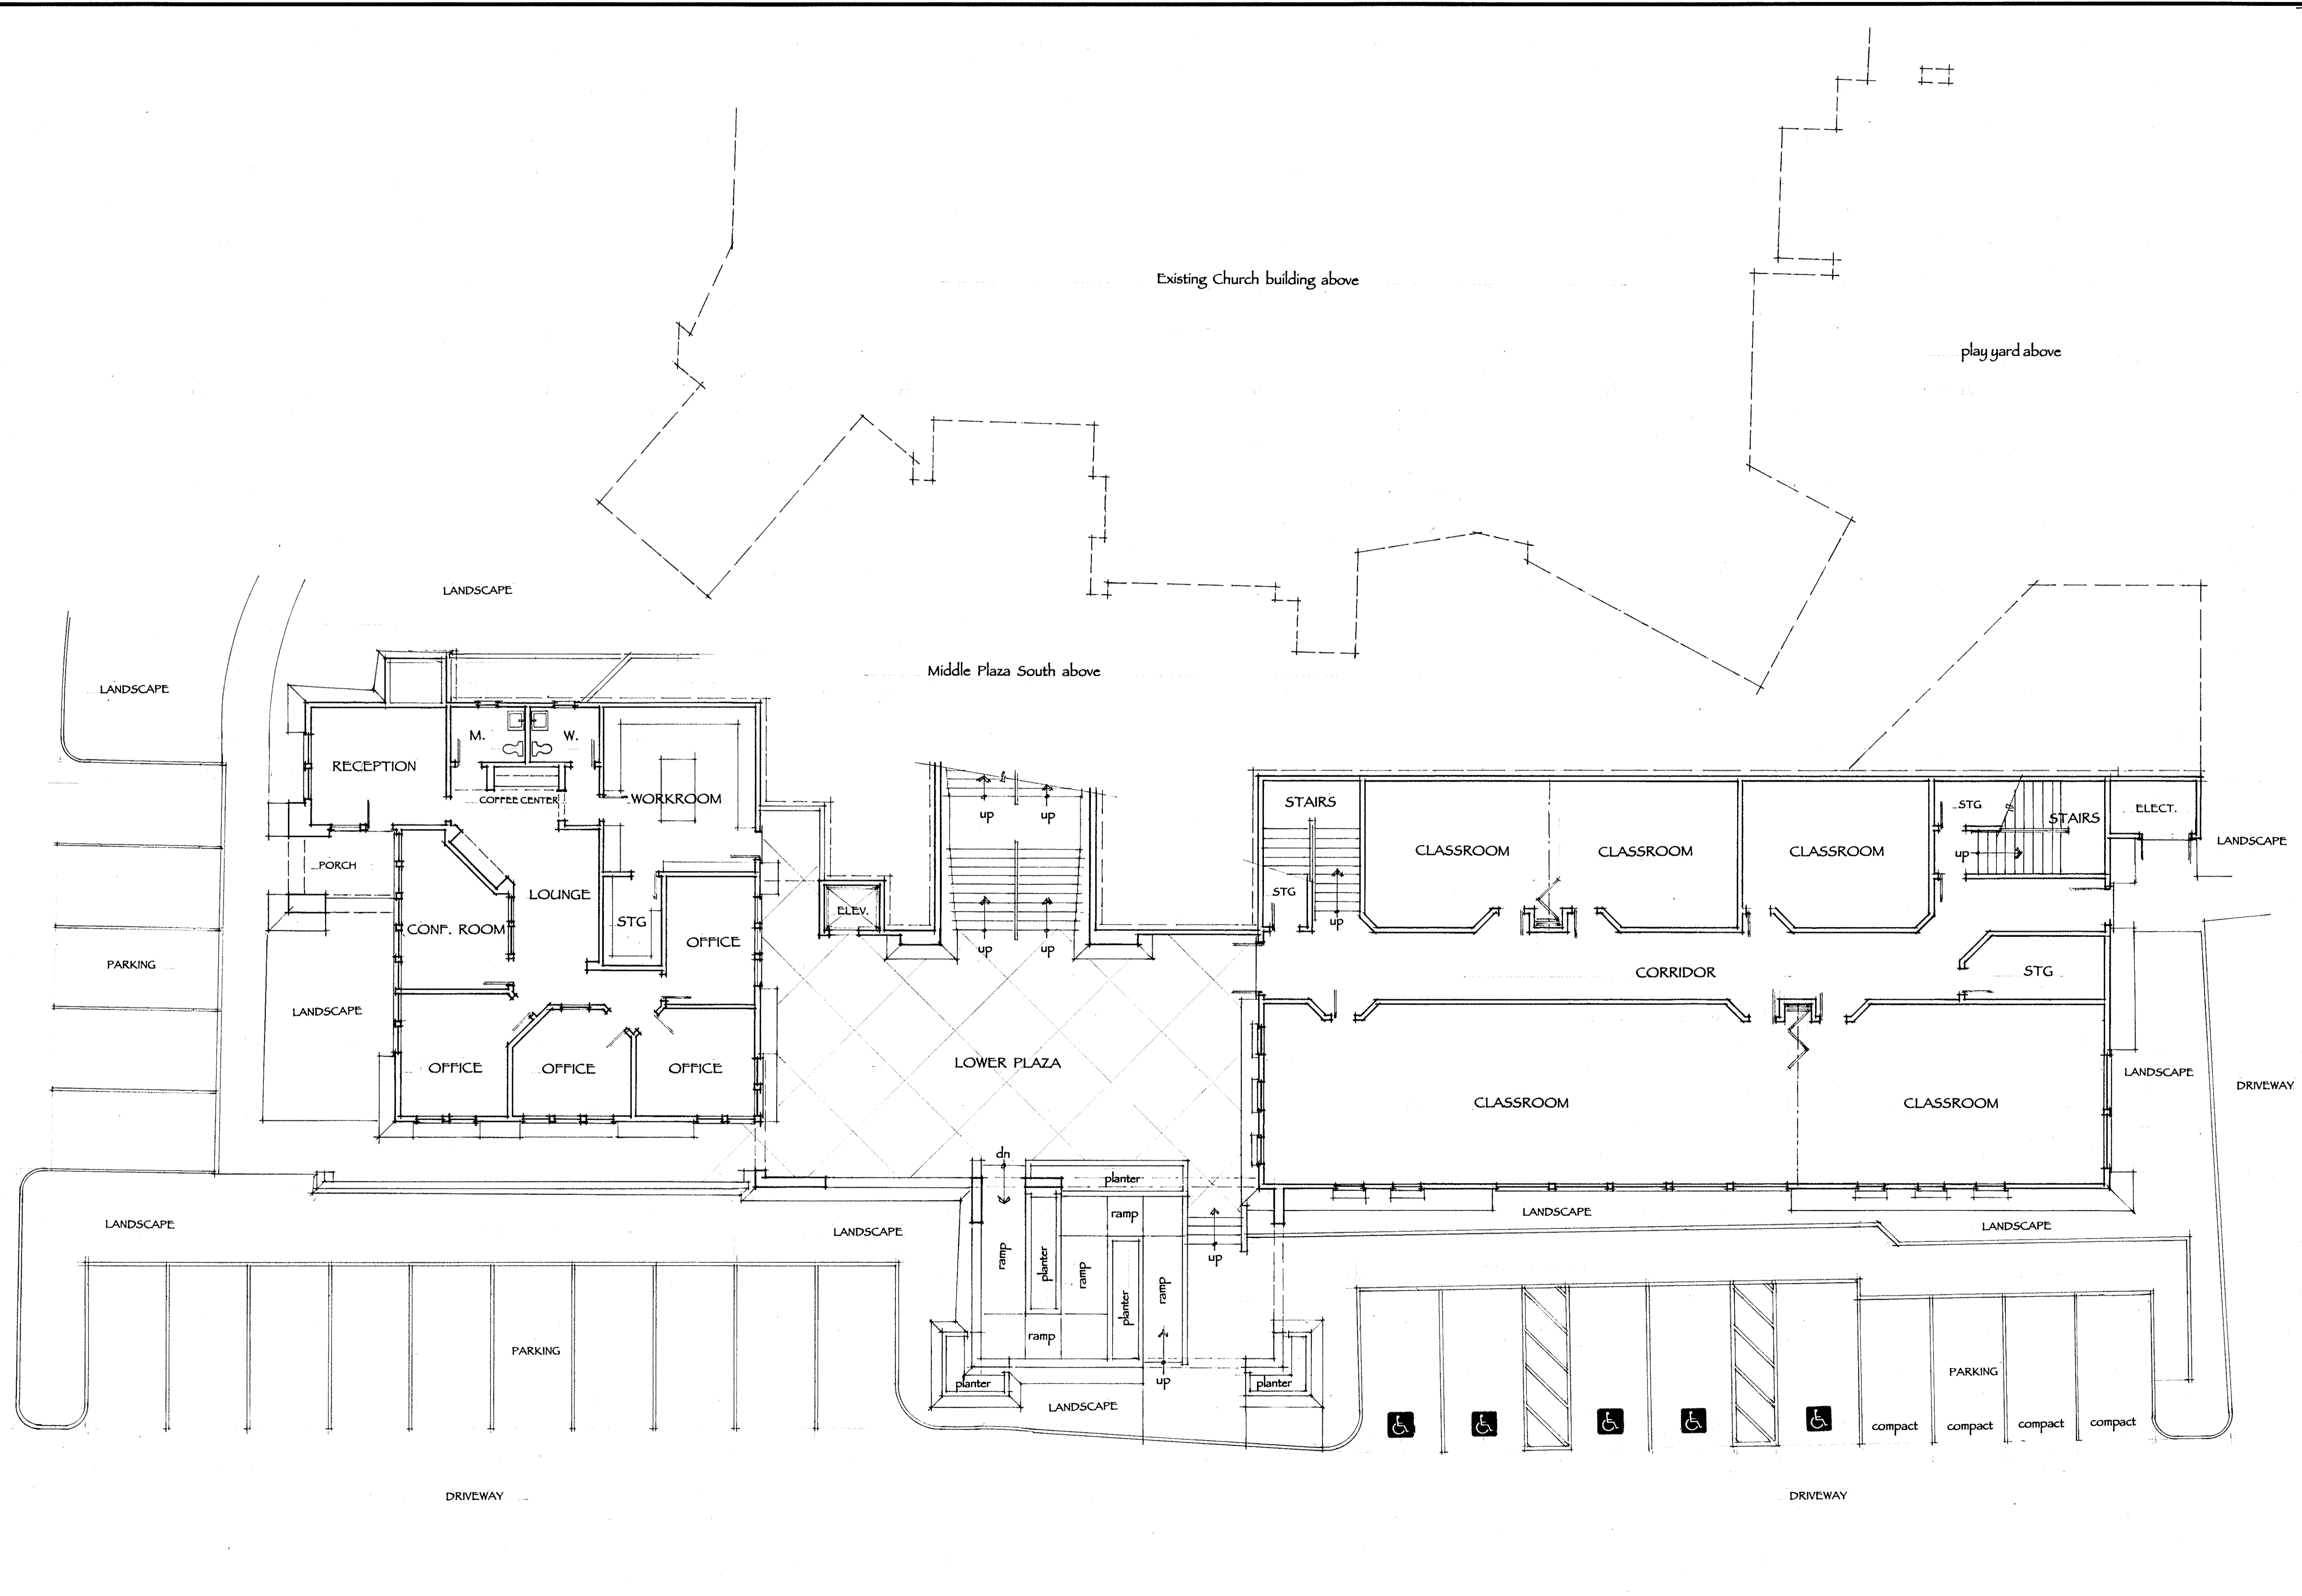

REVISIONS	BY

These drawings are the intellectual property of CONCEPTUAL STRUCTURES, INC. All designs and other information contained herein are for use only in the project for which they were prepared. No part of these drawings may be reproduced or transmitted in any form or by any means, electronic, mechanical, photocopying, recording, or by any information storage and retrieval system, without the prior written permission of CONCEPTUAL STRUCTURES, INC. The drawings are prepared and issued under the supervision and control of CONCEPTUAL STRUCTURES, INC. and shall remain the property of CONCEPTUAL STRUCTURES, INC. All Rights Reserved.

ARCHITECTURAL DESIGN & DRAWINGS BY:
CONCEPTUAL STRUCTURES, INC.
 2300-C LAS FORTS ROAD #400, CATHARTILLO, CA 93010
 TEL: 800-113-5170 TEL: 408-402-7330 EMAIL: CONCEPTUALSTRUCTURES@GMAIL.COM

ARCHITECTURAL DESIGN & DRAWINGS BY:
CONCEPTUAL STRUCTURES, INC.
 2300-C LAS FORTS ROAD #400, CATHARTILLO, CA 93010
 TEL: 800-113-5170 TEL: 408-402-7330 EMAIL: CONCEPTUALSTRUCTURES@GMAIL.COM



A CHURCH OFFICE & CLASSROOM BUILDING FOR:
CONEJO VALLEY CHURCH OF CHRIST
 2525 HILLCREST DRIVE
 THOUSAND OAKS, CA 91362-3121

Date	
Scale	1/8" = 1'-0"
Drawn	PJD
Job	CVCOC
Sheet	5
Of	Sheets

Lower Level Classroom/Office Building Plan

REVISIONS	BY

This document is the property of CONCEPTELL STRUCTURES. It is intended solely for the use of the project for which it was prepared. No part of this document may be reproduced, stored in a retrieval system, or transmitted in any form or by any means, electronic, mechanical, photocopying, recording, or by any information storage and retrieval system, without the prior written permission of CONCEPTELL STRUCTURES. The drawings and documents contained herein are prepared in accordance with the standards of the International Building Code and the California Building Code. CONCEPTELL STRUCTURES shall not be held responsible for any errors or omissions in any third party contract and/or construction and erection. CONCEPTELL STRUCTURES
© Right Reserved

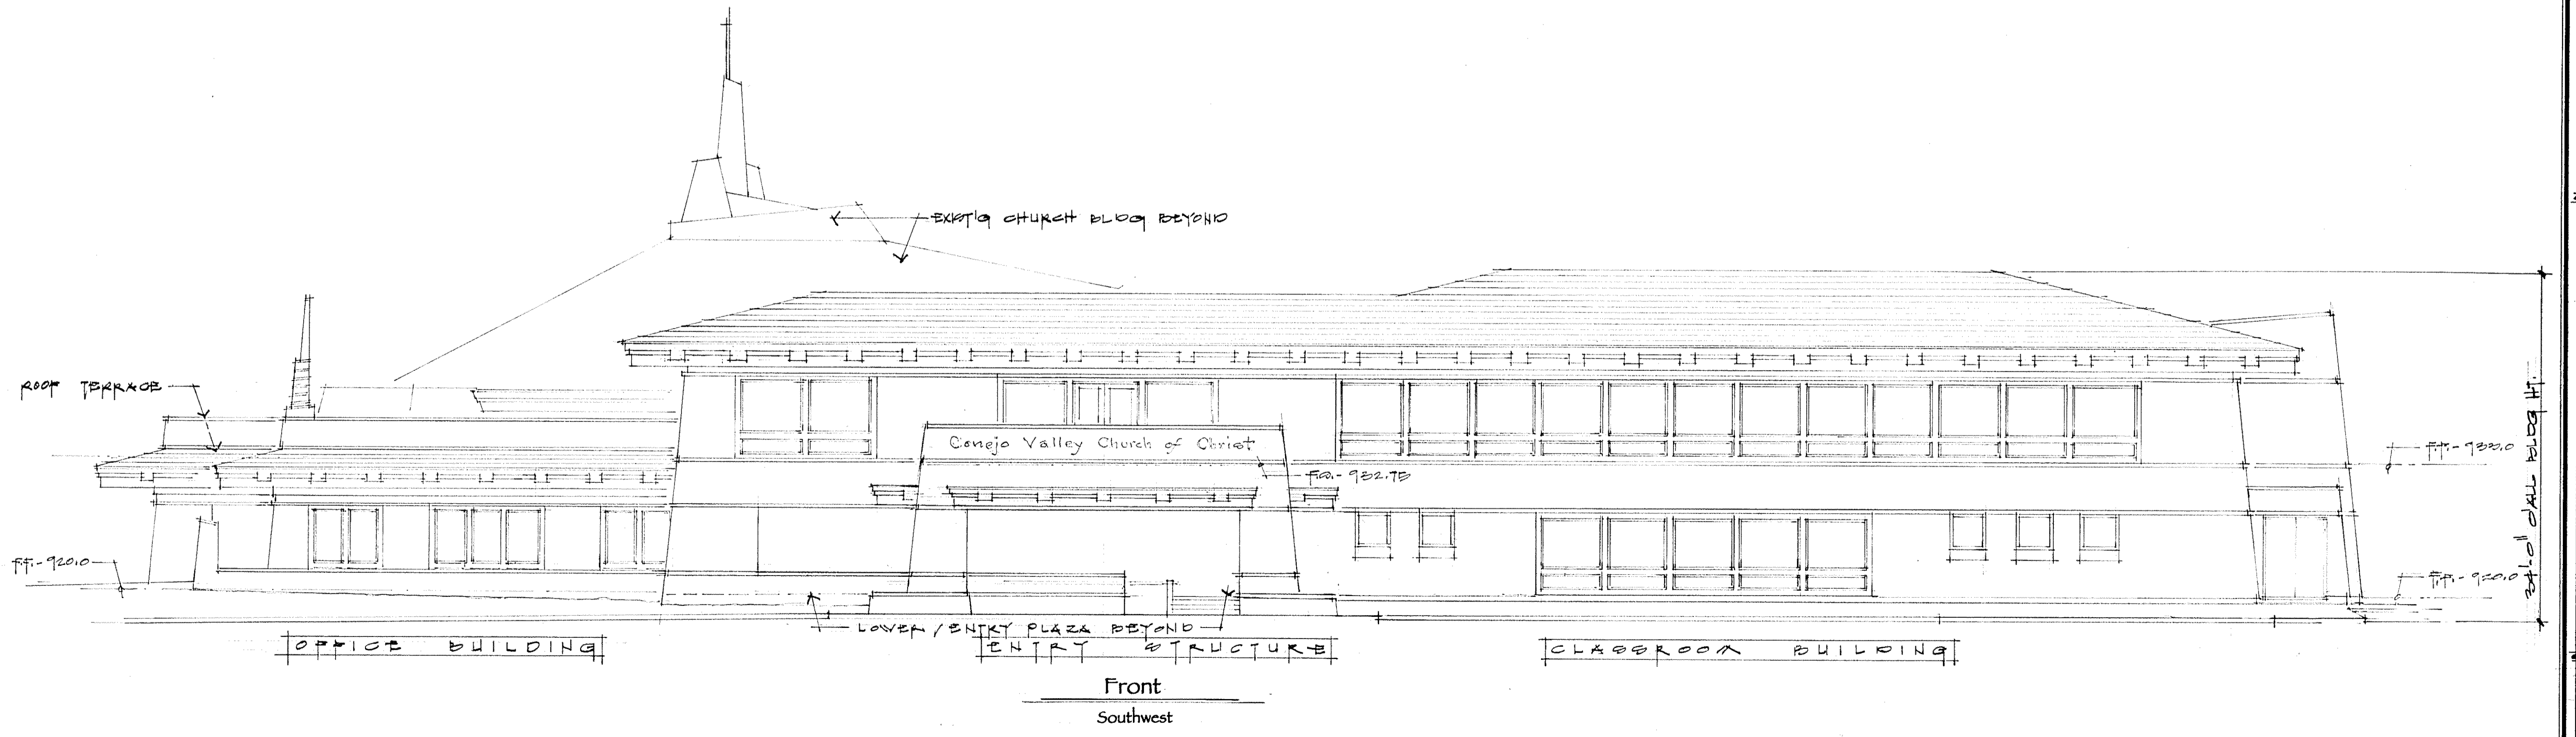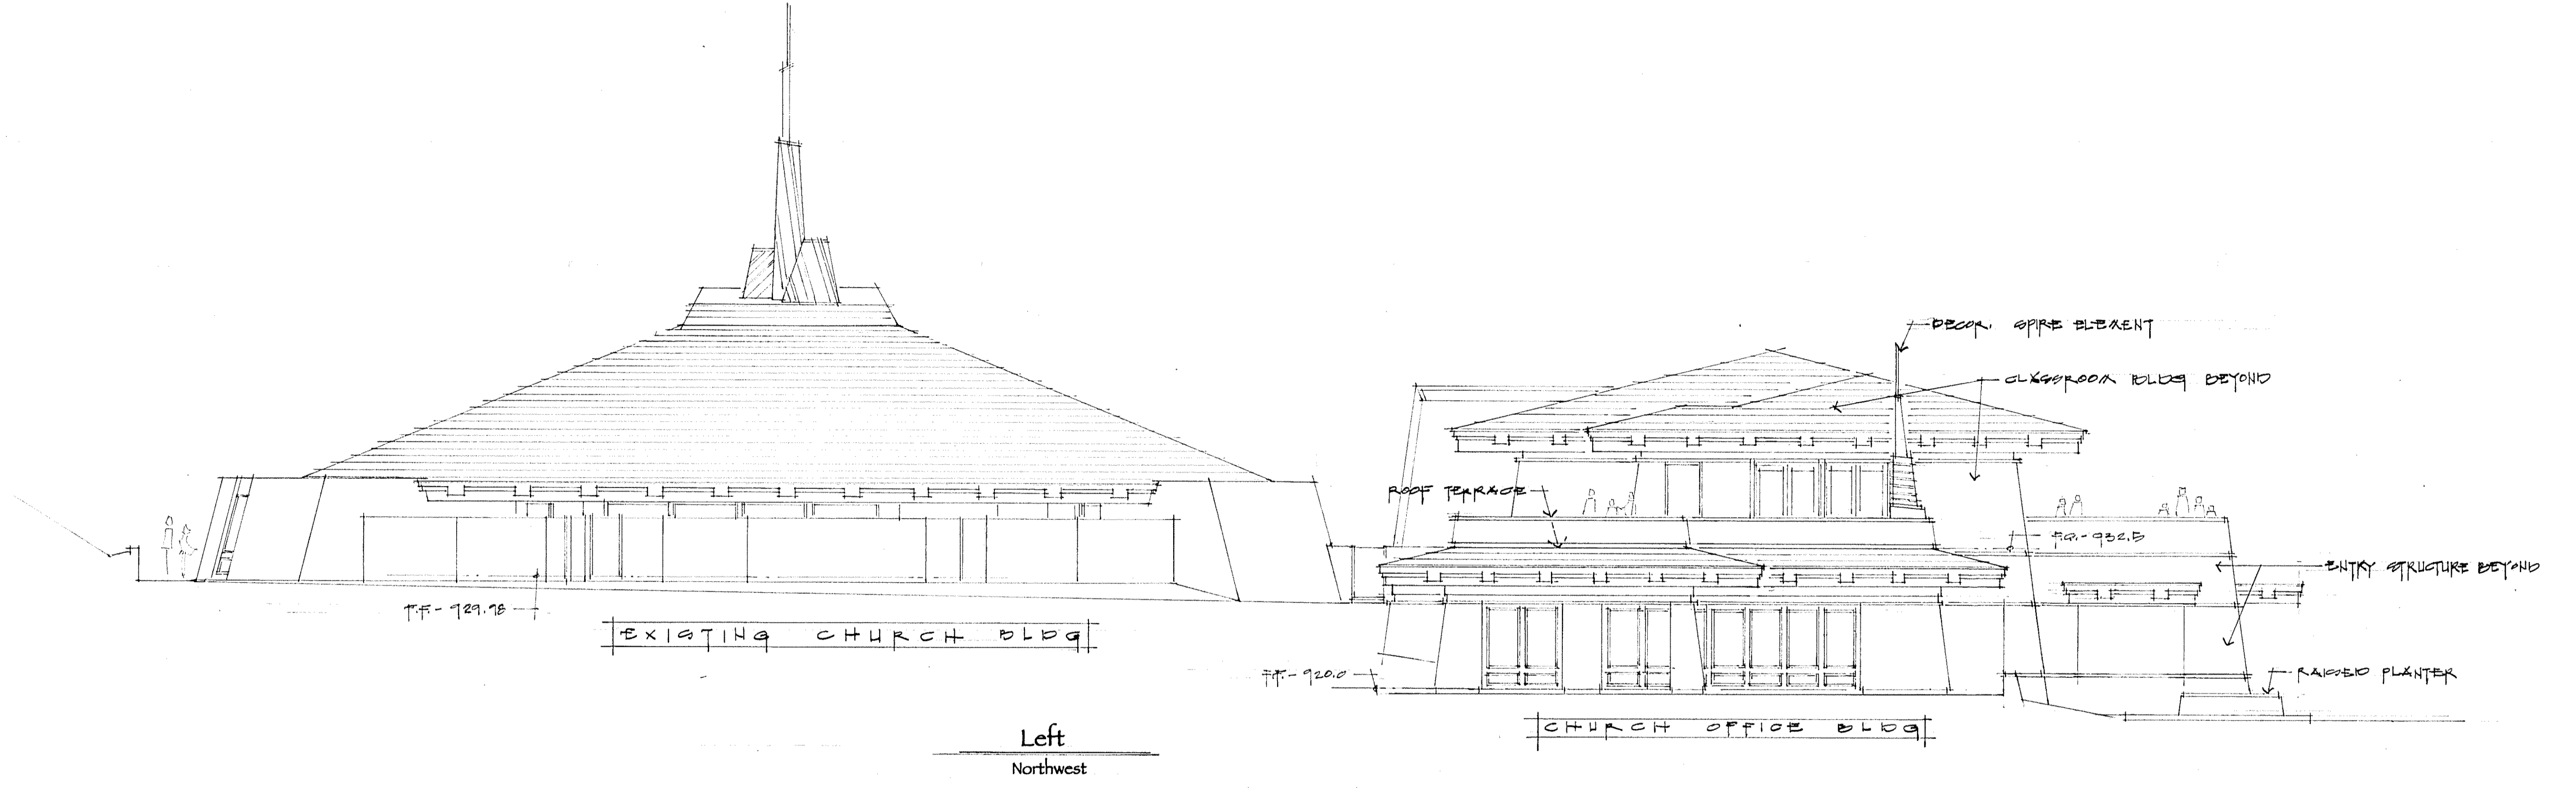


Classroom/Office Building Exterior Elevations

ARCHITECTURAL DESIGN & DRAWINGS BY:
CONCEPTUAL STRUCTURES
 2390-C LAS FOSTAS ROAD #400, CAYMAKILLO, CA 93010
 TEL: 909-487-1376 FAX: 909-487-1399 EMAIL: CONCEPTUALSTRUCTURES@GMAIL.COM

A CHURCH OFFICE & CLASSROOM BUILDING FOR:
CONEJO VALLEY CHURCH OF CHRIST
 2525 HILLCREST DRIVE
 THOUSAND OAKS, CA 91362-3121


Date	
Scale	1/8" = 1'-0"
Drawn	RJ
Job	OVC 02
Sheet	6
Of	Sheets

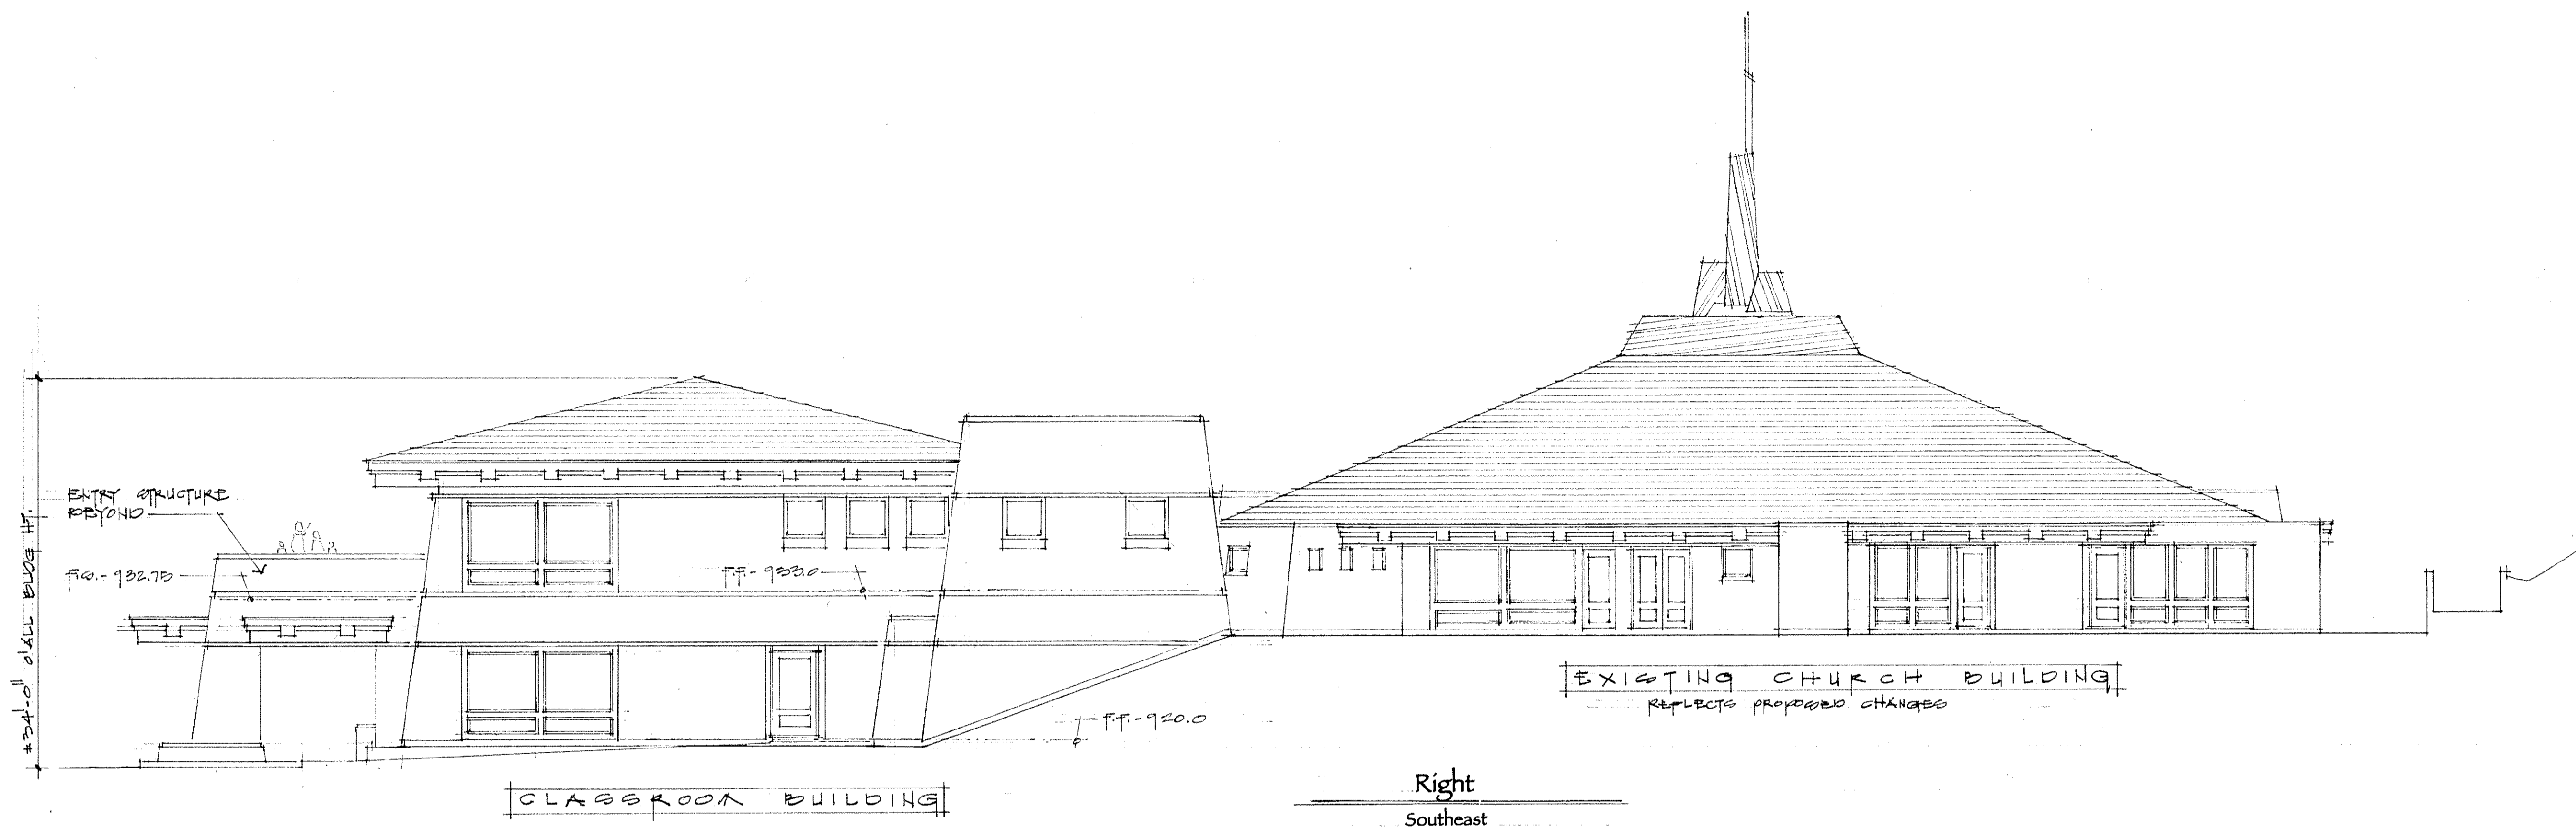

CLASSROOM BUILDING

Right
Southeast

EXISTING CHURCH BUILDING
REFLECTS PROPOSED CHANGES

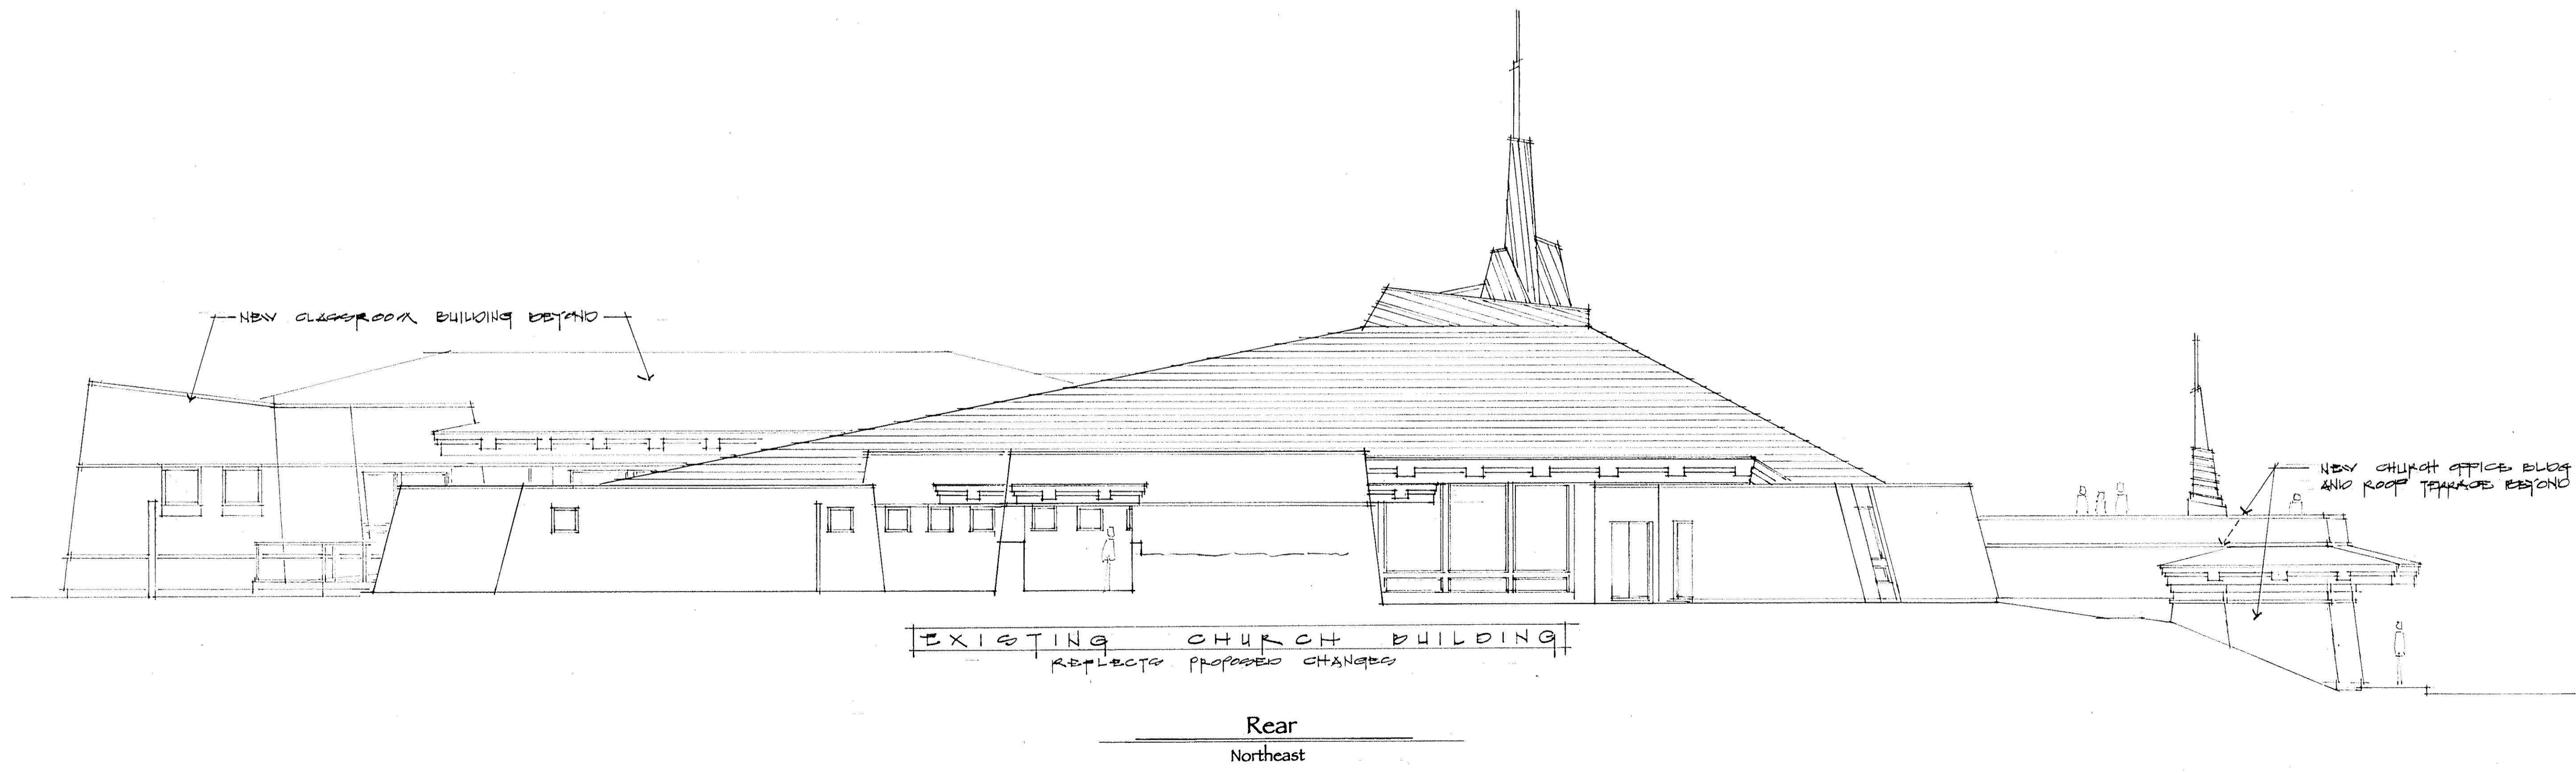

EXISTING CHURCH BUILDING
REFLECTS PROPOSED CHANGES

Rear
Northeast

Classroom/Church/Office Building Exterior Elevations

REVISIONS	BY

These drawings are the intellectual property of CONCEPTUAL STRUCTURES. All design and other information contained in these drawings are for use in the project for which they were prepared and are not to be used for any other project without the written consent of CONCEPTUAL STRUCTURES. CONCEPTUAL STRUCTURES shall not be held responsible for any errors or omissions in these drawings. The user assumes all liability for the use of these drawings. CONCEPTUAL STRUCTURES reserves the right to modify these drawings at any time without notice. Copyright CONCEPTUAL STRUCTURES. All Rights Reserved.



ARCHITECTURAL DESIGN & DRAWINGS BY:
CONCEPTUAL STRUCTURES
2300-C LAS TOSAS ROAD #400, CARMEL, CA 95010
TEL: 800-415-3720 FAX: 800-402-7330
EMAIL: CONCEPTUALSTRUCTURES@GMAIL.COM

A CHURCH OFFICE & CLASSROOM BUILDING FOR:
CONejo VALLEY CHURCH OF CHRIST
2525 HILLCREST DRIVE
THOUSAND OAKS, CA 91362-3121

Date	
Scale	1/4" = 1'-0"
Drawn	YLD
Job	2525
Sheet	7
Of	Sheets

REVISIONS	BY

This drawing is the property of CONCEPTUAL STRUCTURES. All designs and other information contained herein are for use only for the specific project and shall not be used for any other project without the written permission and consent of CONCEPTUAL STRUCTURES. These drawings shall not be used for construction or any other purpose without the written permission of CONCEPTUAL STRUCTURES. CONCEPTUAL STRUCTURES shall not be held responsible for any errors or omissions in these drawings. All rights reserved.

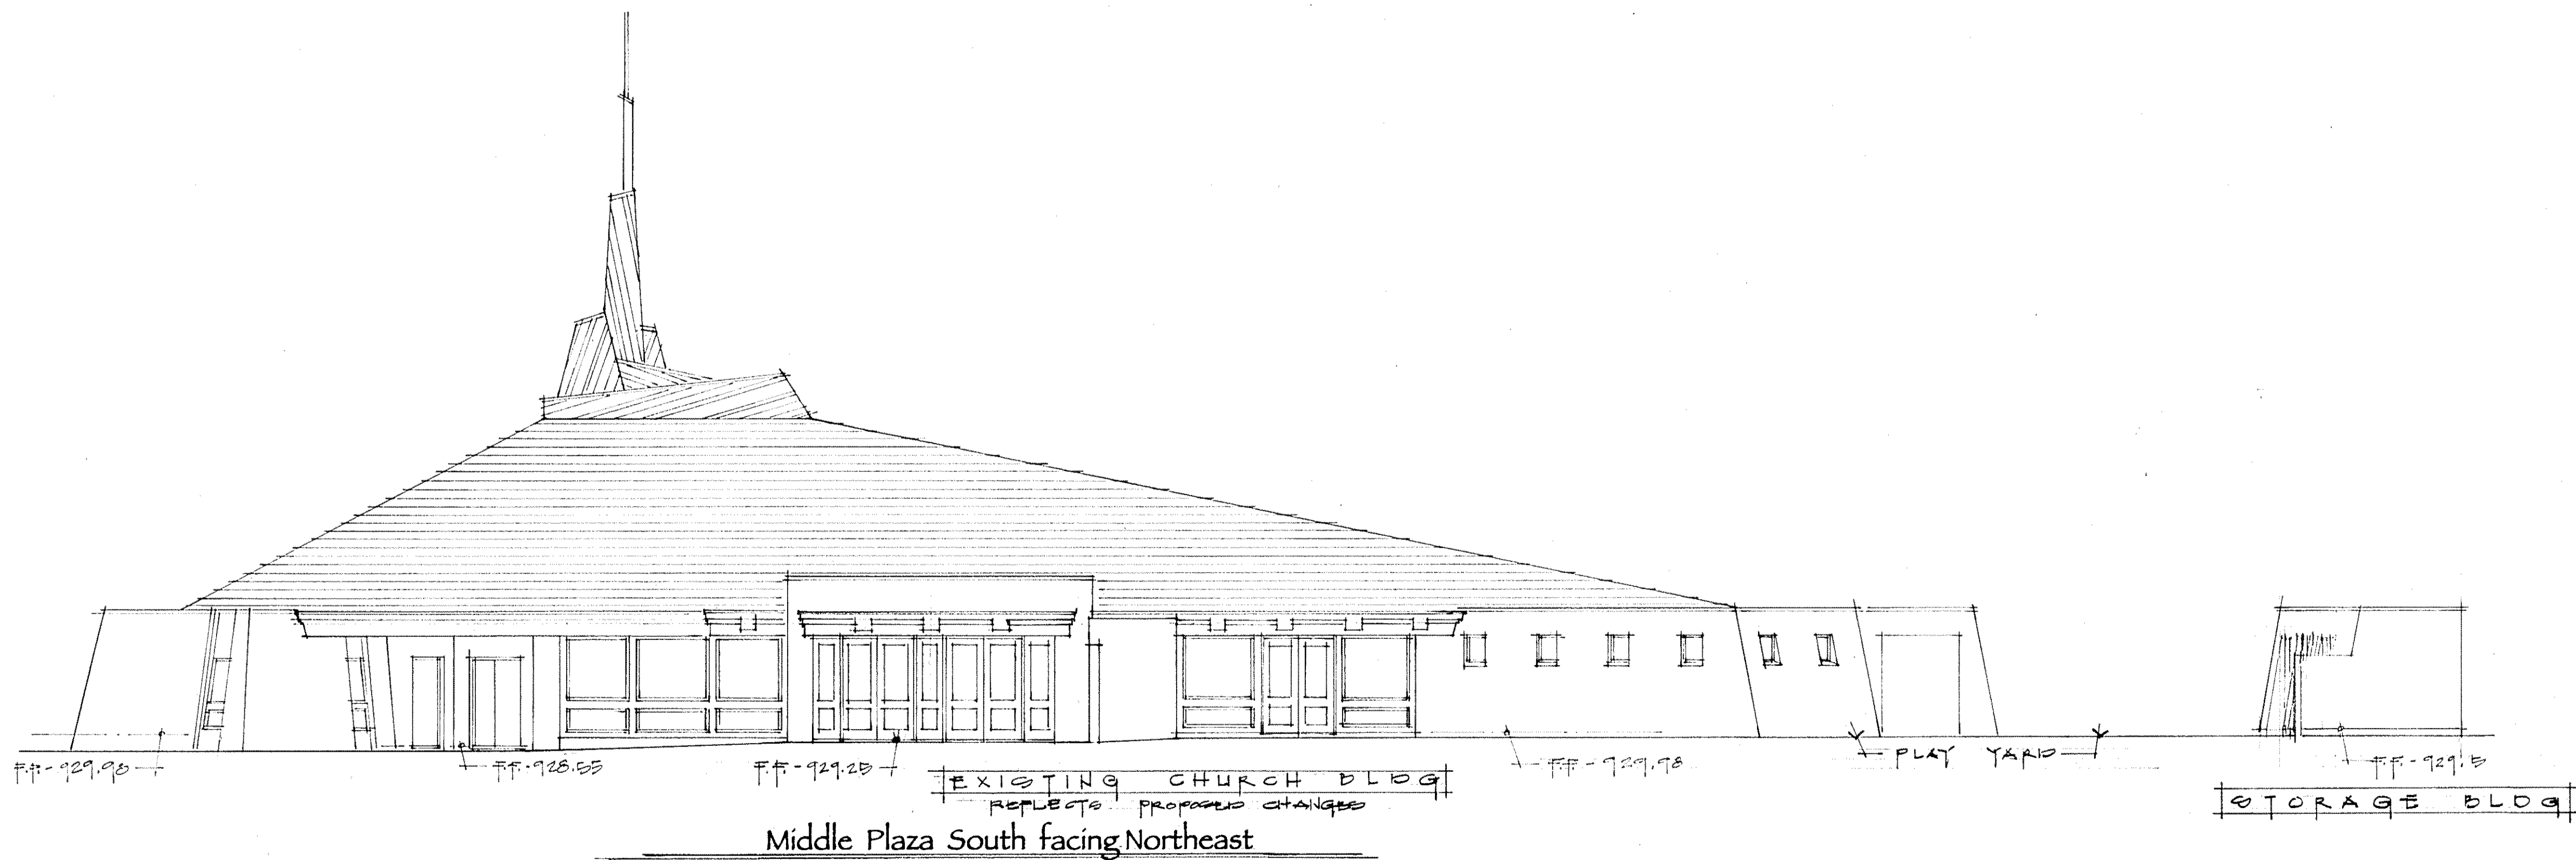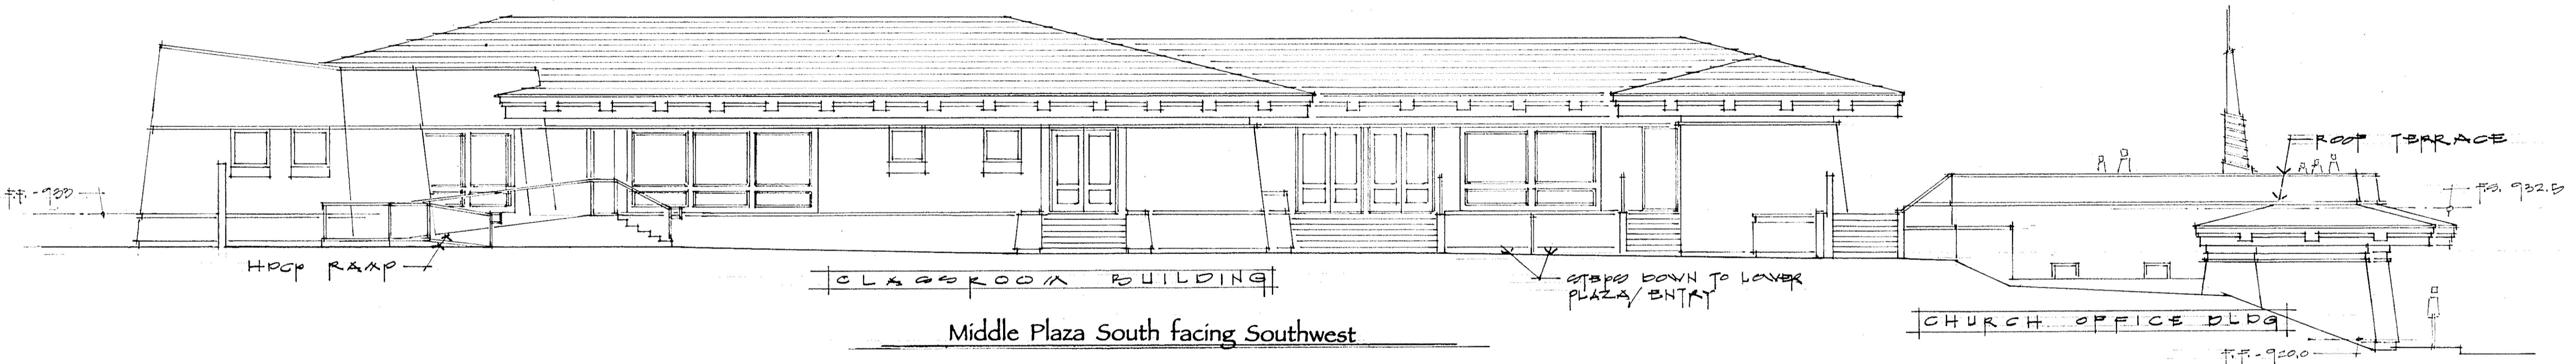

Middle Plaza South Exterior Elevations


ARCHITECTURAL DESIGN & DRAWINGS BY:
CONCEPTUAL STRUCTURES
 2300-C LAS TORAS ROAD #400, CARMILLO, CA 93010
 TEL: 408-492-2330 EMAIL: CONCEPTUALSTRUCTURES@GMAIL.COM

A CHURCH OFFICE & CLASSROOM BUILDING FOR:
CONejo VALLEY CHURCH OF CHRIST
 2525 HILLCREST DRIVE
 THOUSAND OAKS, CA 91362-3121


Date	
Scale	1/8" = 1'-0"
Drawn	PLB
Job	CVC-C
Sheet	8
Of	Sheets

REVISIONS	BY

These drawings are the intellectual property of CONCEPTUAL STRUCTURES. All design and other information contained on these drawings are for use in the project for which they were prepared and are not to be used for any other project without the written permission of CONCEPTUAL STRUCTURES. These drawings shall constitute the entire agreement between the parties and no oral or written agreement, modification, or other communication shall be binding on either party unless it is in writing and signed by both parties. CONCEPTUAL STRUCTURES shall not be held responsible for any errors or omissions on these drawings. All Rights Reserved.

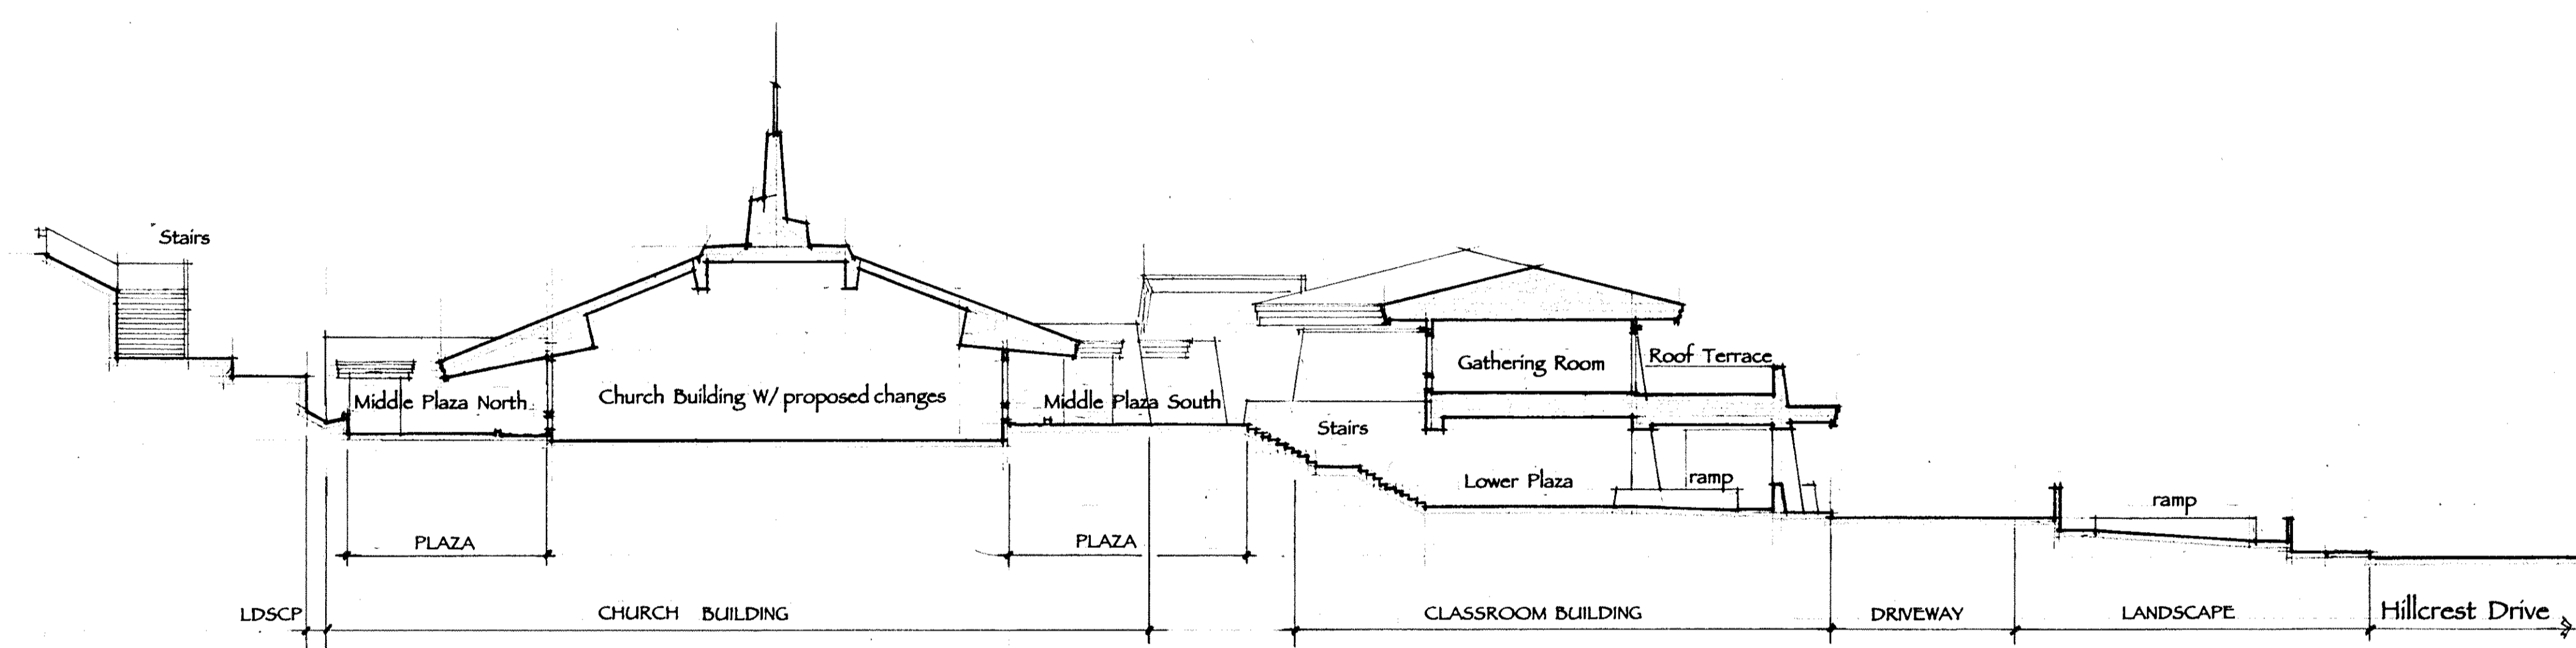

SITE SECTION B
1/16" = 1'-0"

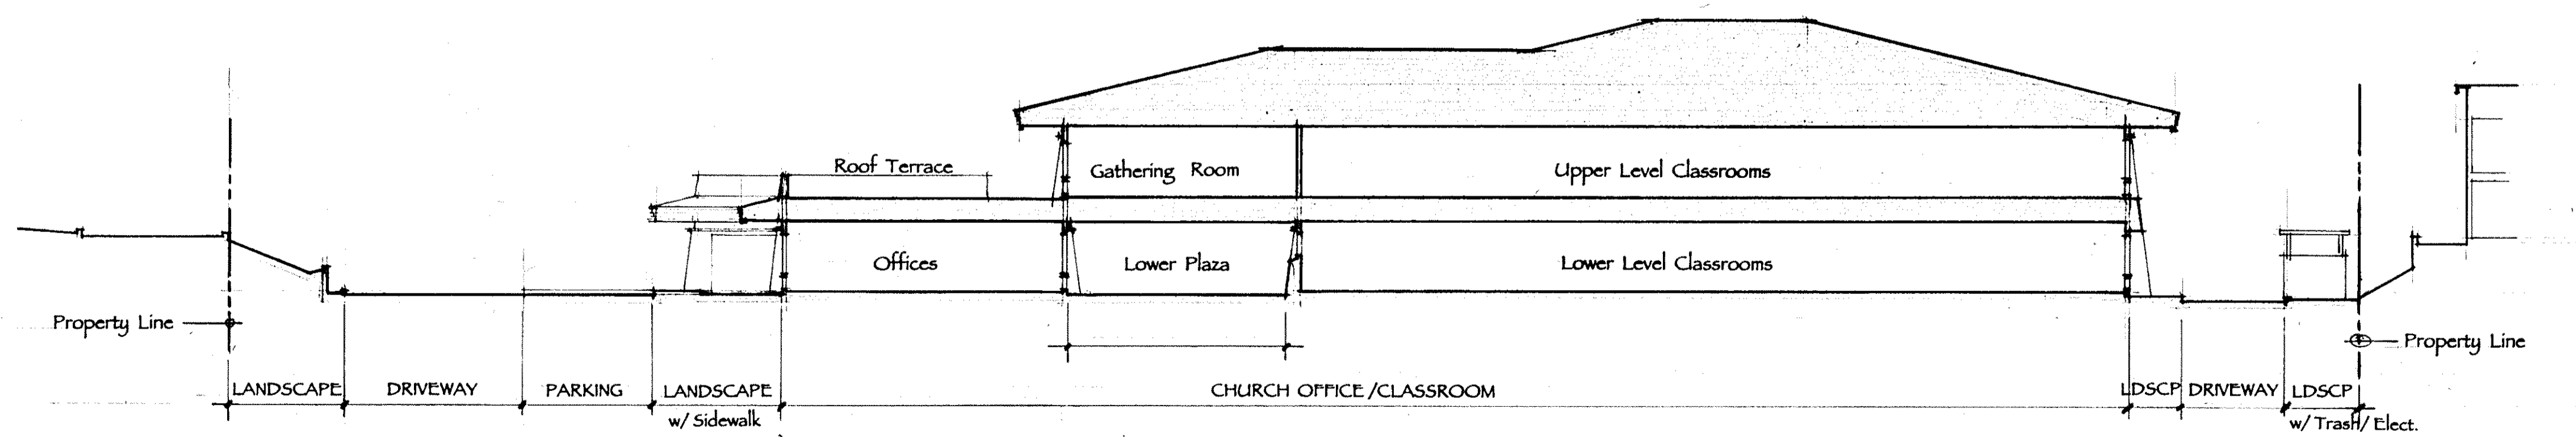

SITE SECTION A
1/16" = 1'-0"

SITE SECTIONS

ARCHITECTURAL DESIGN & DRAWINGS BY:
CONCEPTUAL STRUCTURES
2390-C LAS FORTAS ROAD #400, CATHAMILLO, CA 93010
PH: 800-433-3726 FAX: 800-407-1330 EMAIL: CONCEPTUALSTRUCTURES@GMAIL.COM

A CHURCH OFFICE & CLASSROOM BUILDING FOR:
CONejo VALLEY CHURCH OF CHRIST
2525 HILLCREST DRIVE
THOUSAND OAKS, CA 91362-3121

Date:
Scale: AS NOTED
Drawn: RB
Job: 0600
Sheet: 9
Of: 9 Sheets