



**barry robles aia ARCHITECT**  
 ARCHITECTURE PLANNING INTERIORS  
 3188 VIA COLINAS WESTLAKE VILLAGE CALIFORNIA 91361  
 TELEPHONE (818) 981-5215 FAX (818) 988-3750


**CONEJO VALLEY CHURCH OF CHRIST**

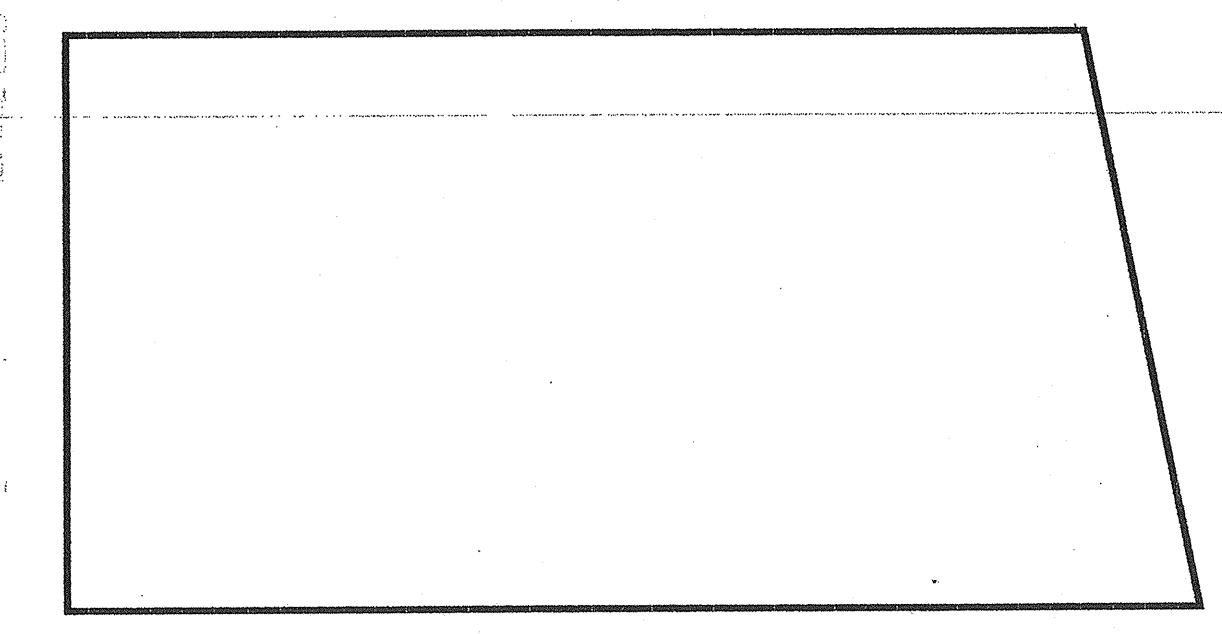


ELEVATION A

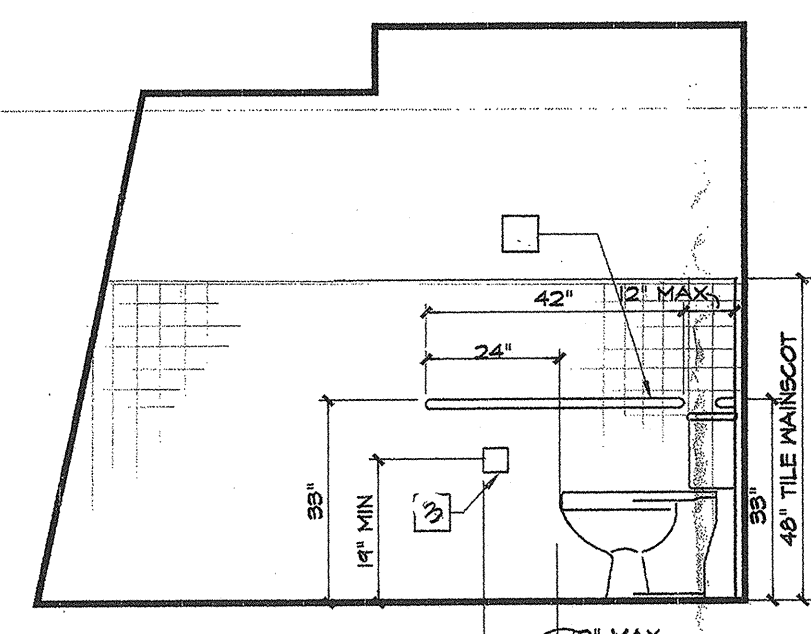

ELEVATION B SIDE VIEW

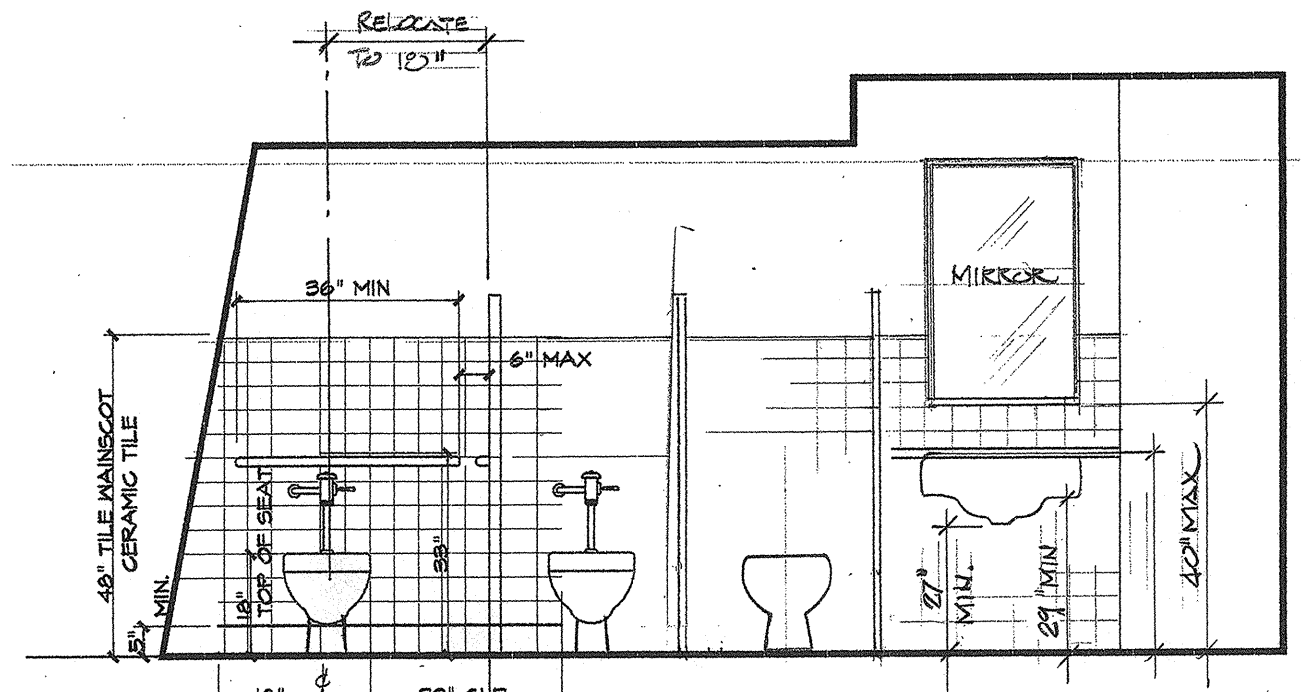


ELEVATION C

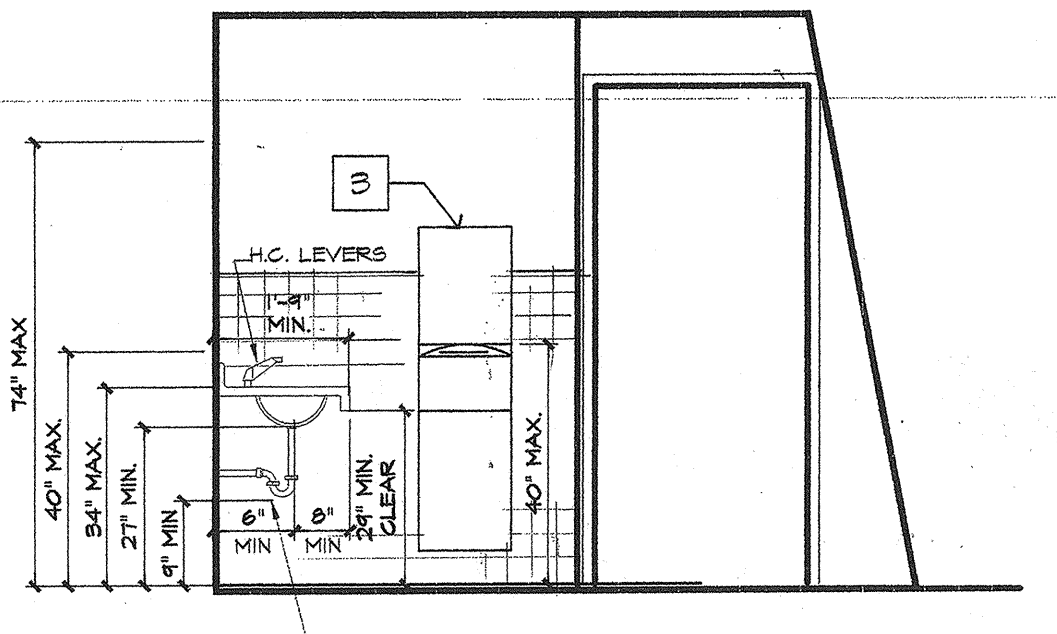


ELEVATION D


6 WOMENS RESTROOM

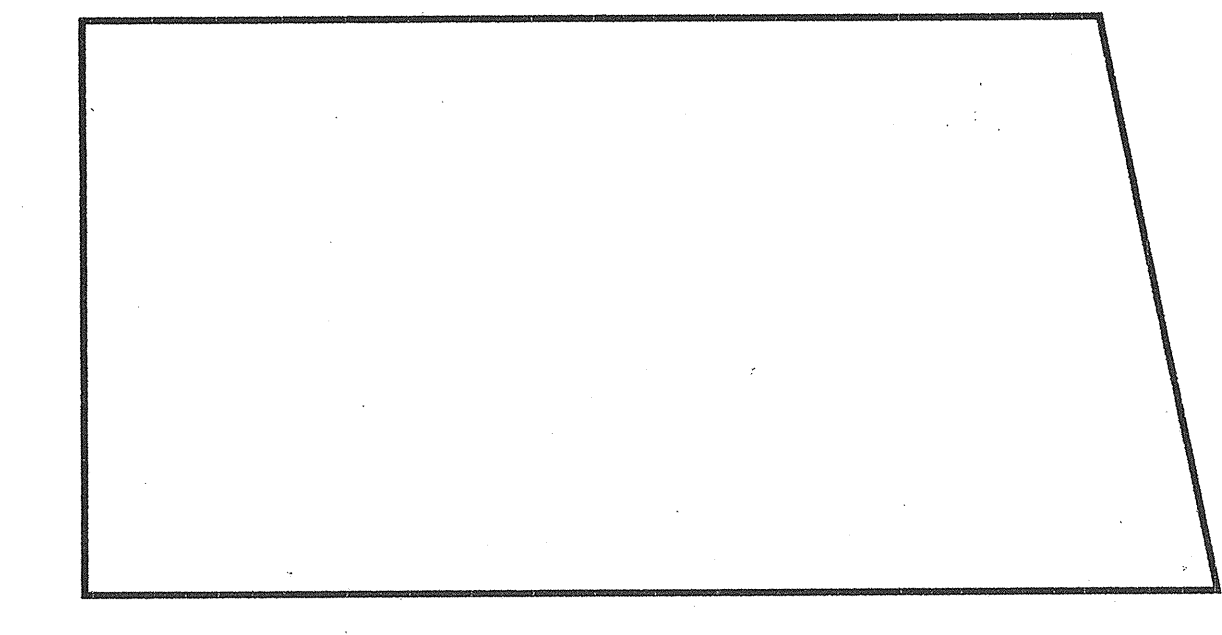


ELEVATION A

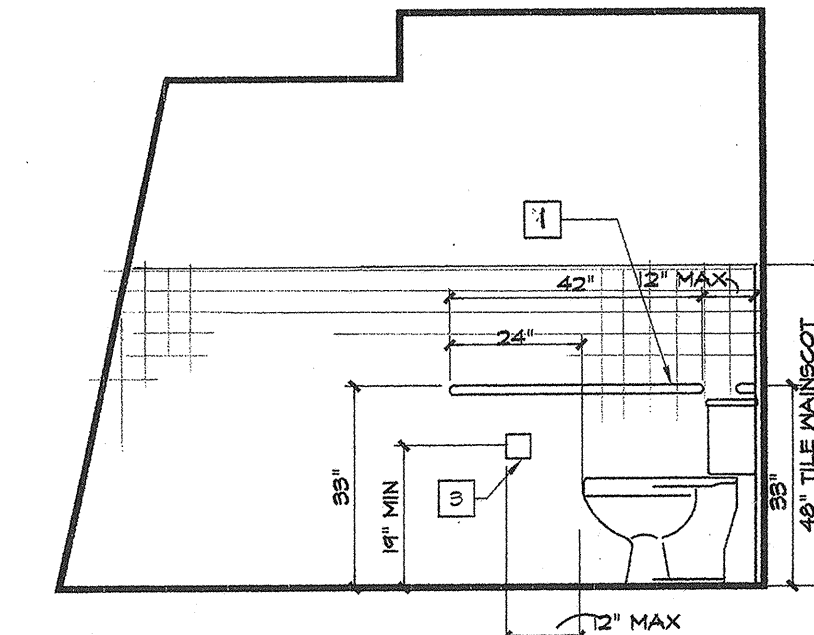

ELEVATION B SIDE VIEW

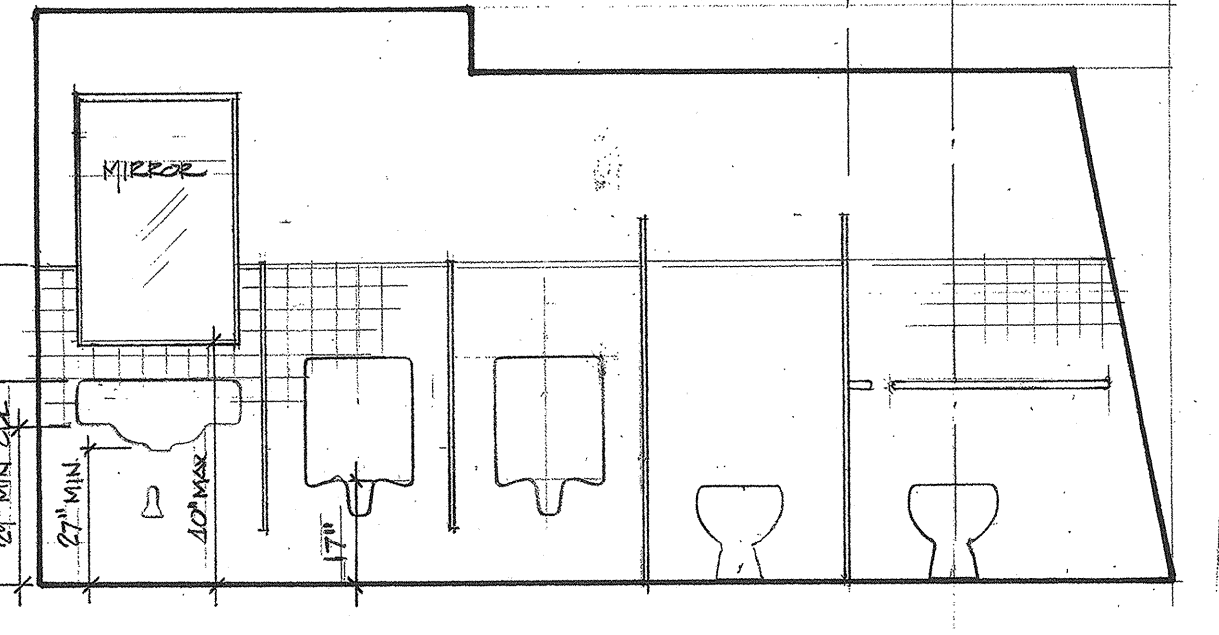

ELEVATION C

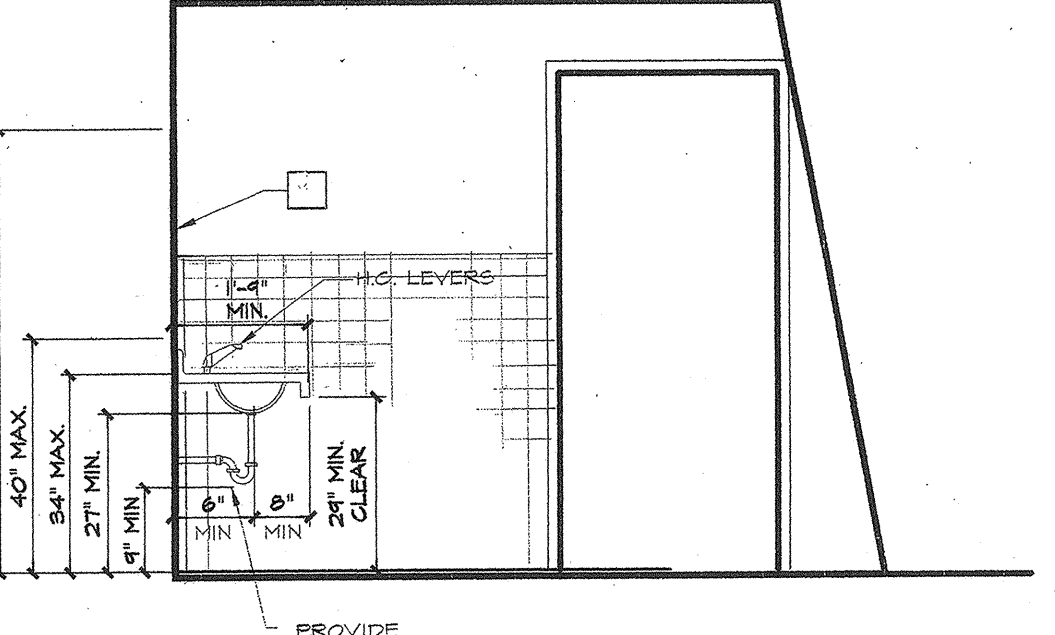


ELEVATION D


6 MENS RESTROOM REST ROOM ELEVATIONS  
 SCALE: 3/8"=1'-0"

REST ROOM KEYNOTES

- 1 1 1/4" 250 LB. GRAB BAR  
1 1/2" CLEAR FROM WALL
- 2 BOBRICK TOILET TISSUE DISPENSER  
MDL #B-214
- 3 BOBRICK PAPER TOWEL DISPENSER/  
WASTE RECEPTACLE MDL #B-3144
- 4 BOBRICK STAINLESS STEEL SHELF  
MDL #B-296
- 5 BOBRICK SOAP DISPENSER  
MDL #B-8295
- 6 BOBRICK STAINLESS STEEL COAT HOOK  
MDL #B-6521

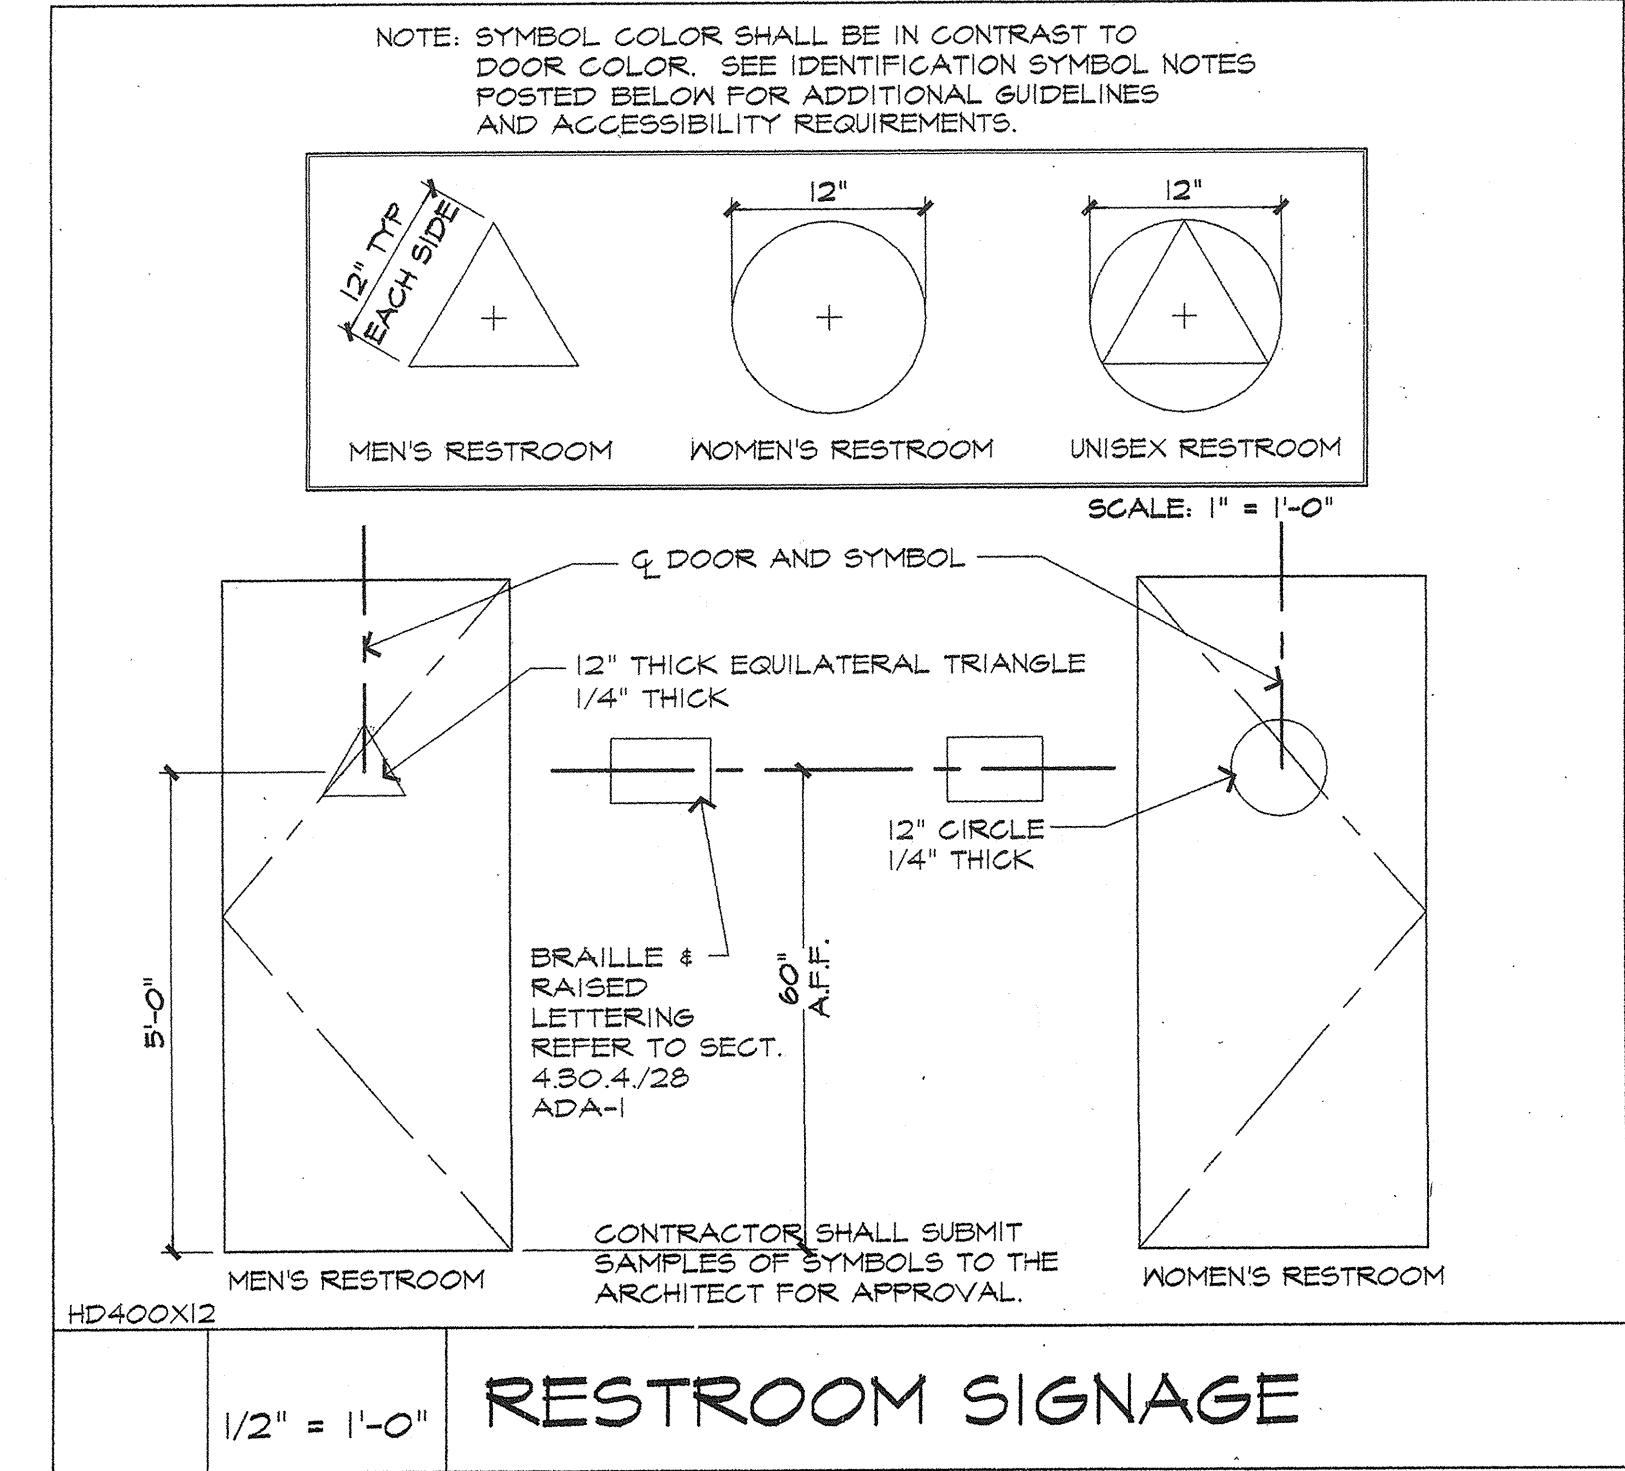

REST ROOM FLOOR PLAN  
 SCALE: 1/2"=1'-0"

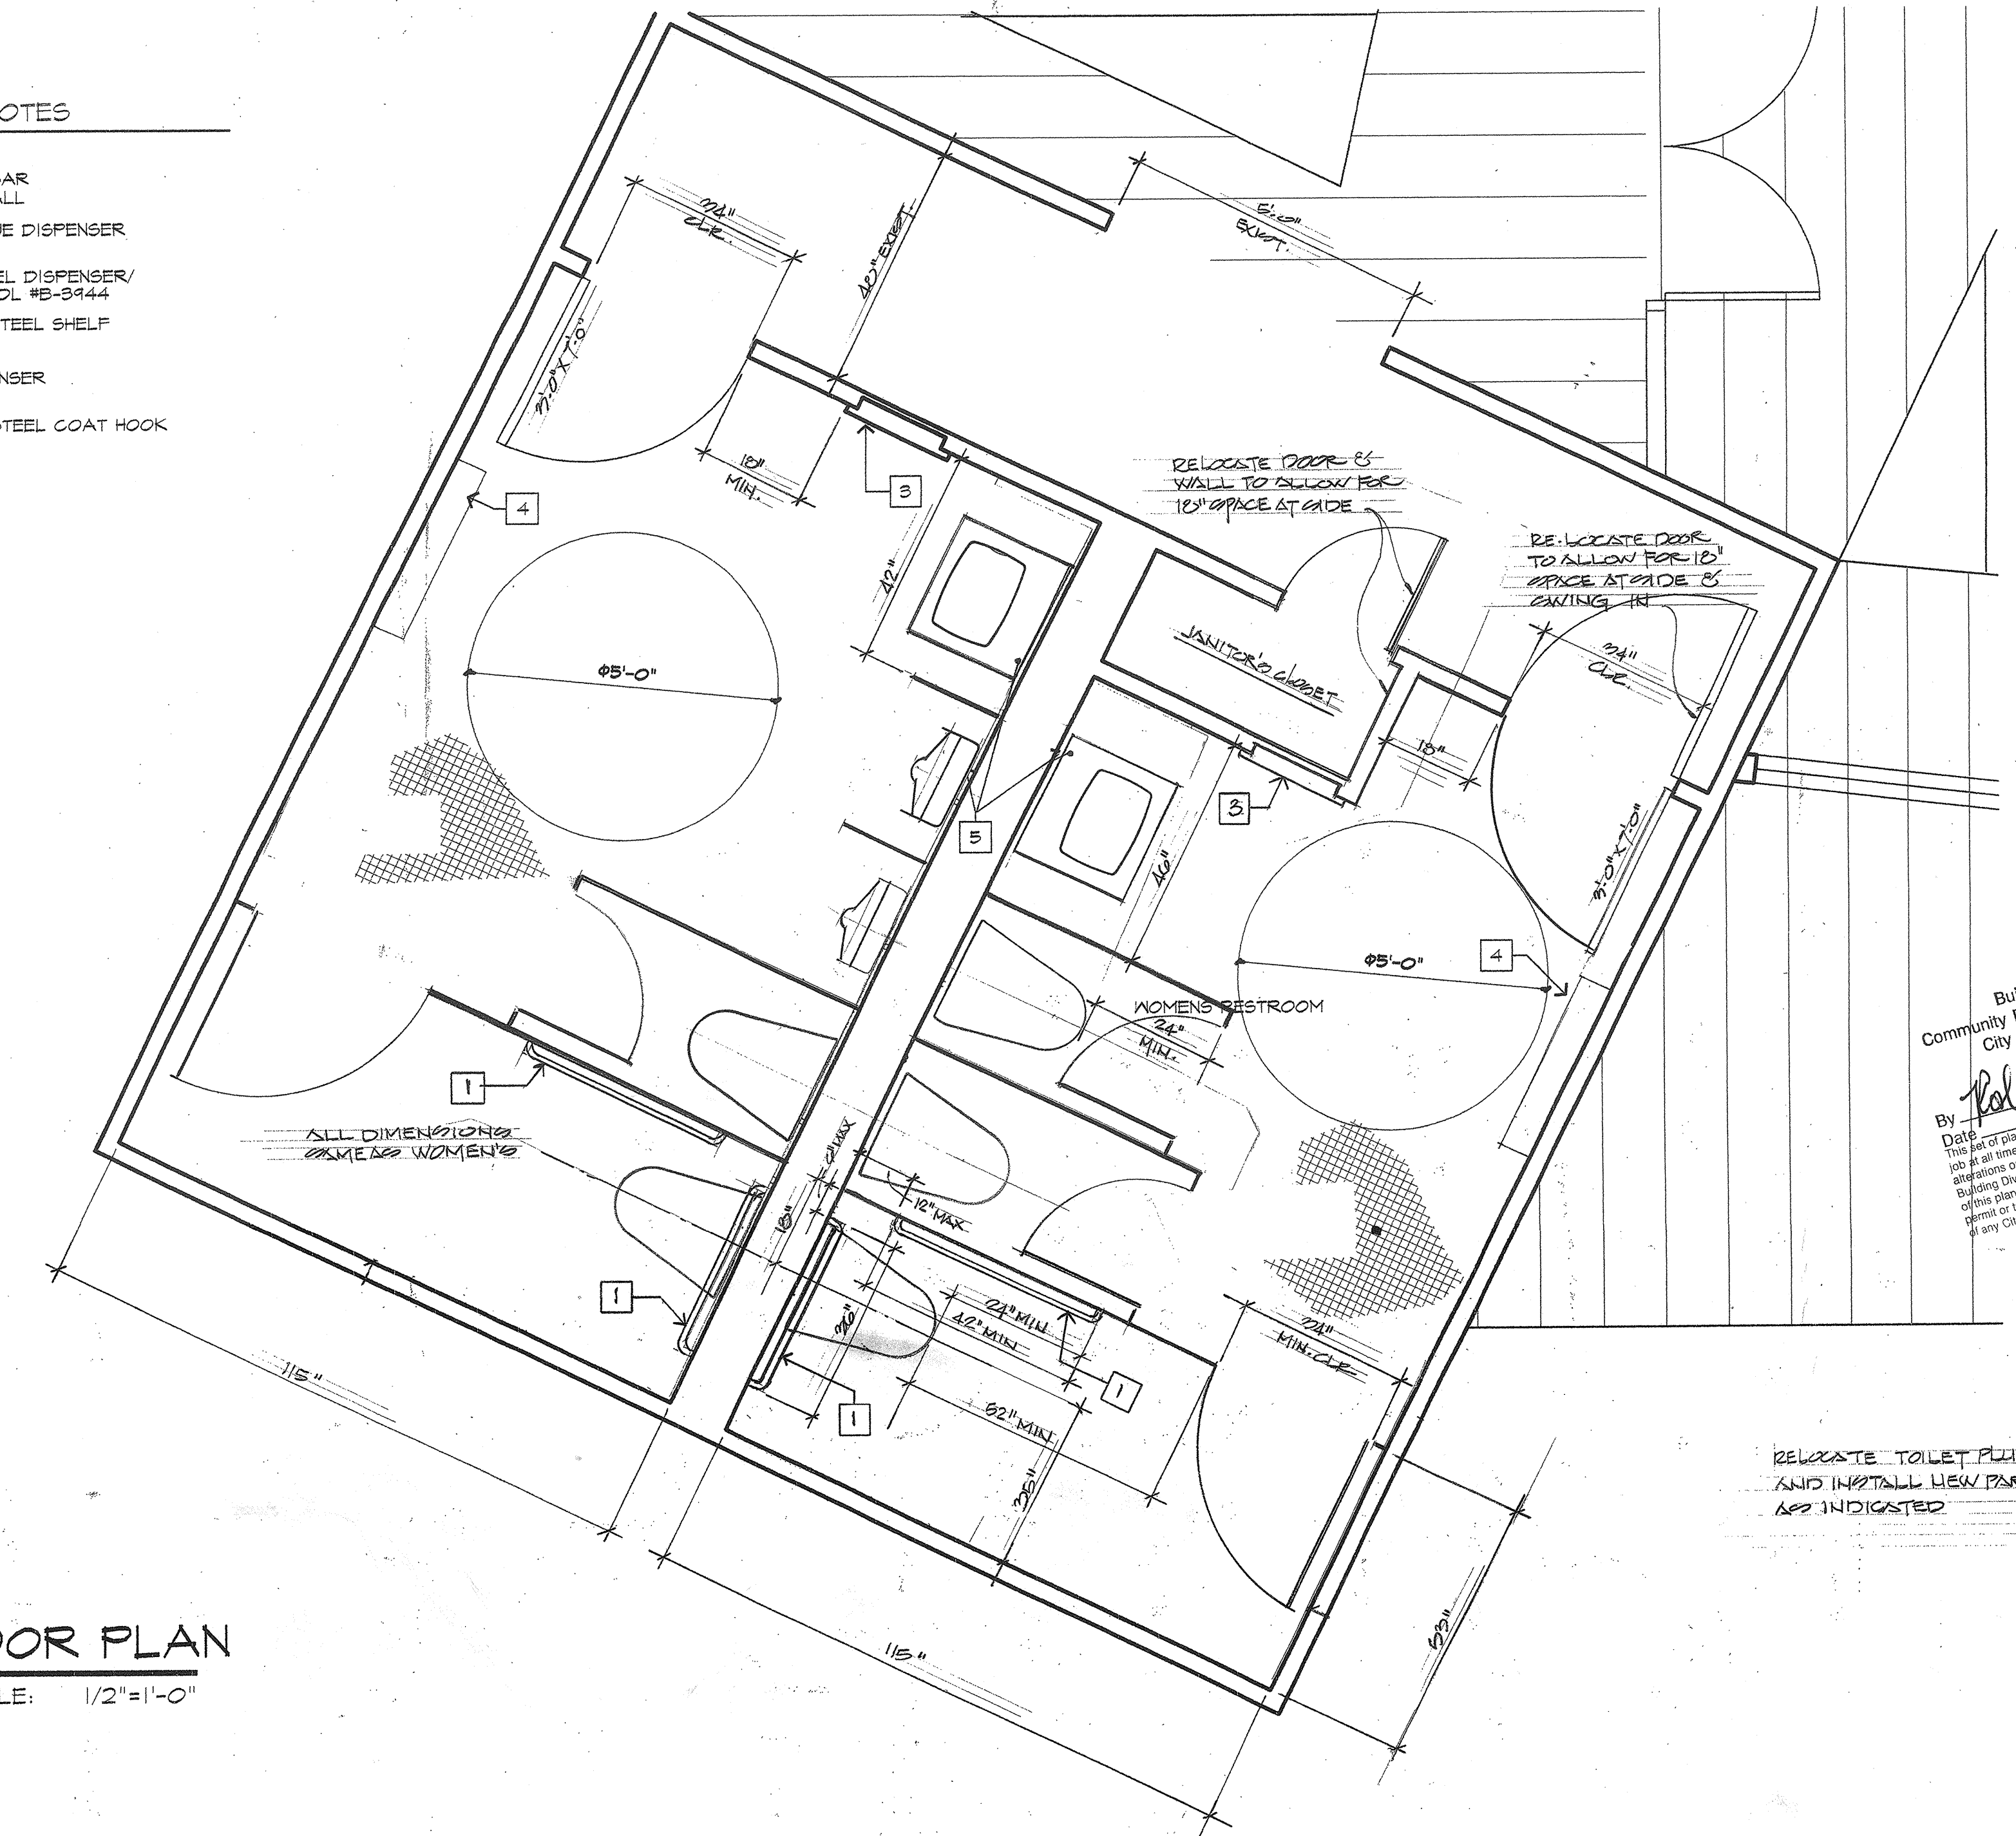

Building Division  
 Community Development Department  
 City of Thousand Oaks  
 Approved Building  
 By: [Signature]  
 Date: [Date]

This set of plans and specifications were prepared for the use of the City of Thousand Oaks and it is intended to make any changes to the plans and specifications on some without written permission from the Building Division, City of Thousand Oaks. The contractor shall obtain the approval of the Building Division or any changes to the City of Thousand Oaks Ordinance or State Law.

REVISIONS:	
DATE	REVISION

ISSUED FOR	DATE
SHEET TITLE	

SCALE	3/8" = 1'-0"
DRAWN	[Signature]
CHECK	[Signature]
JOB NO.	
SHEET NO.	9