


**barrey robes aia • ARCHITECT**  
 ARCHITECTURE PLANNING INTERIORS  
 31908 VIA COLLINS WESTLAKE VILLAGE CALIFORNIA 91381  
 TELEPHONE (818) 991-4216 FAX (818) 888-3750

**CONELIO VALLEY CHURCH OF CHRIST**  
 2525 HILL CREST DRIVE  
 THOUSAND OAKS, CALIFORNIA

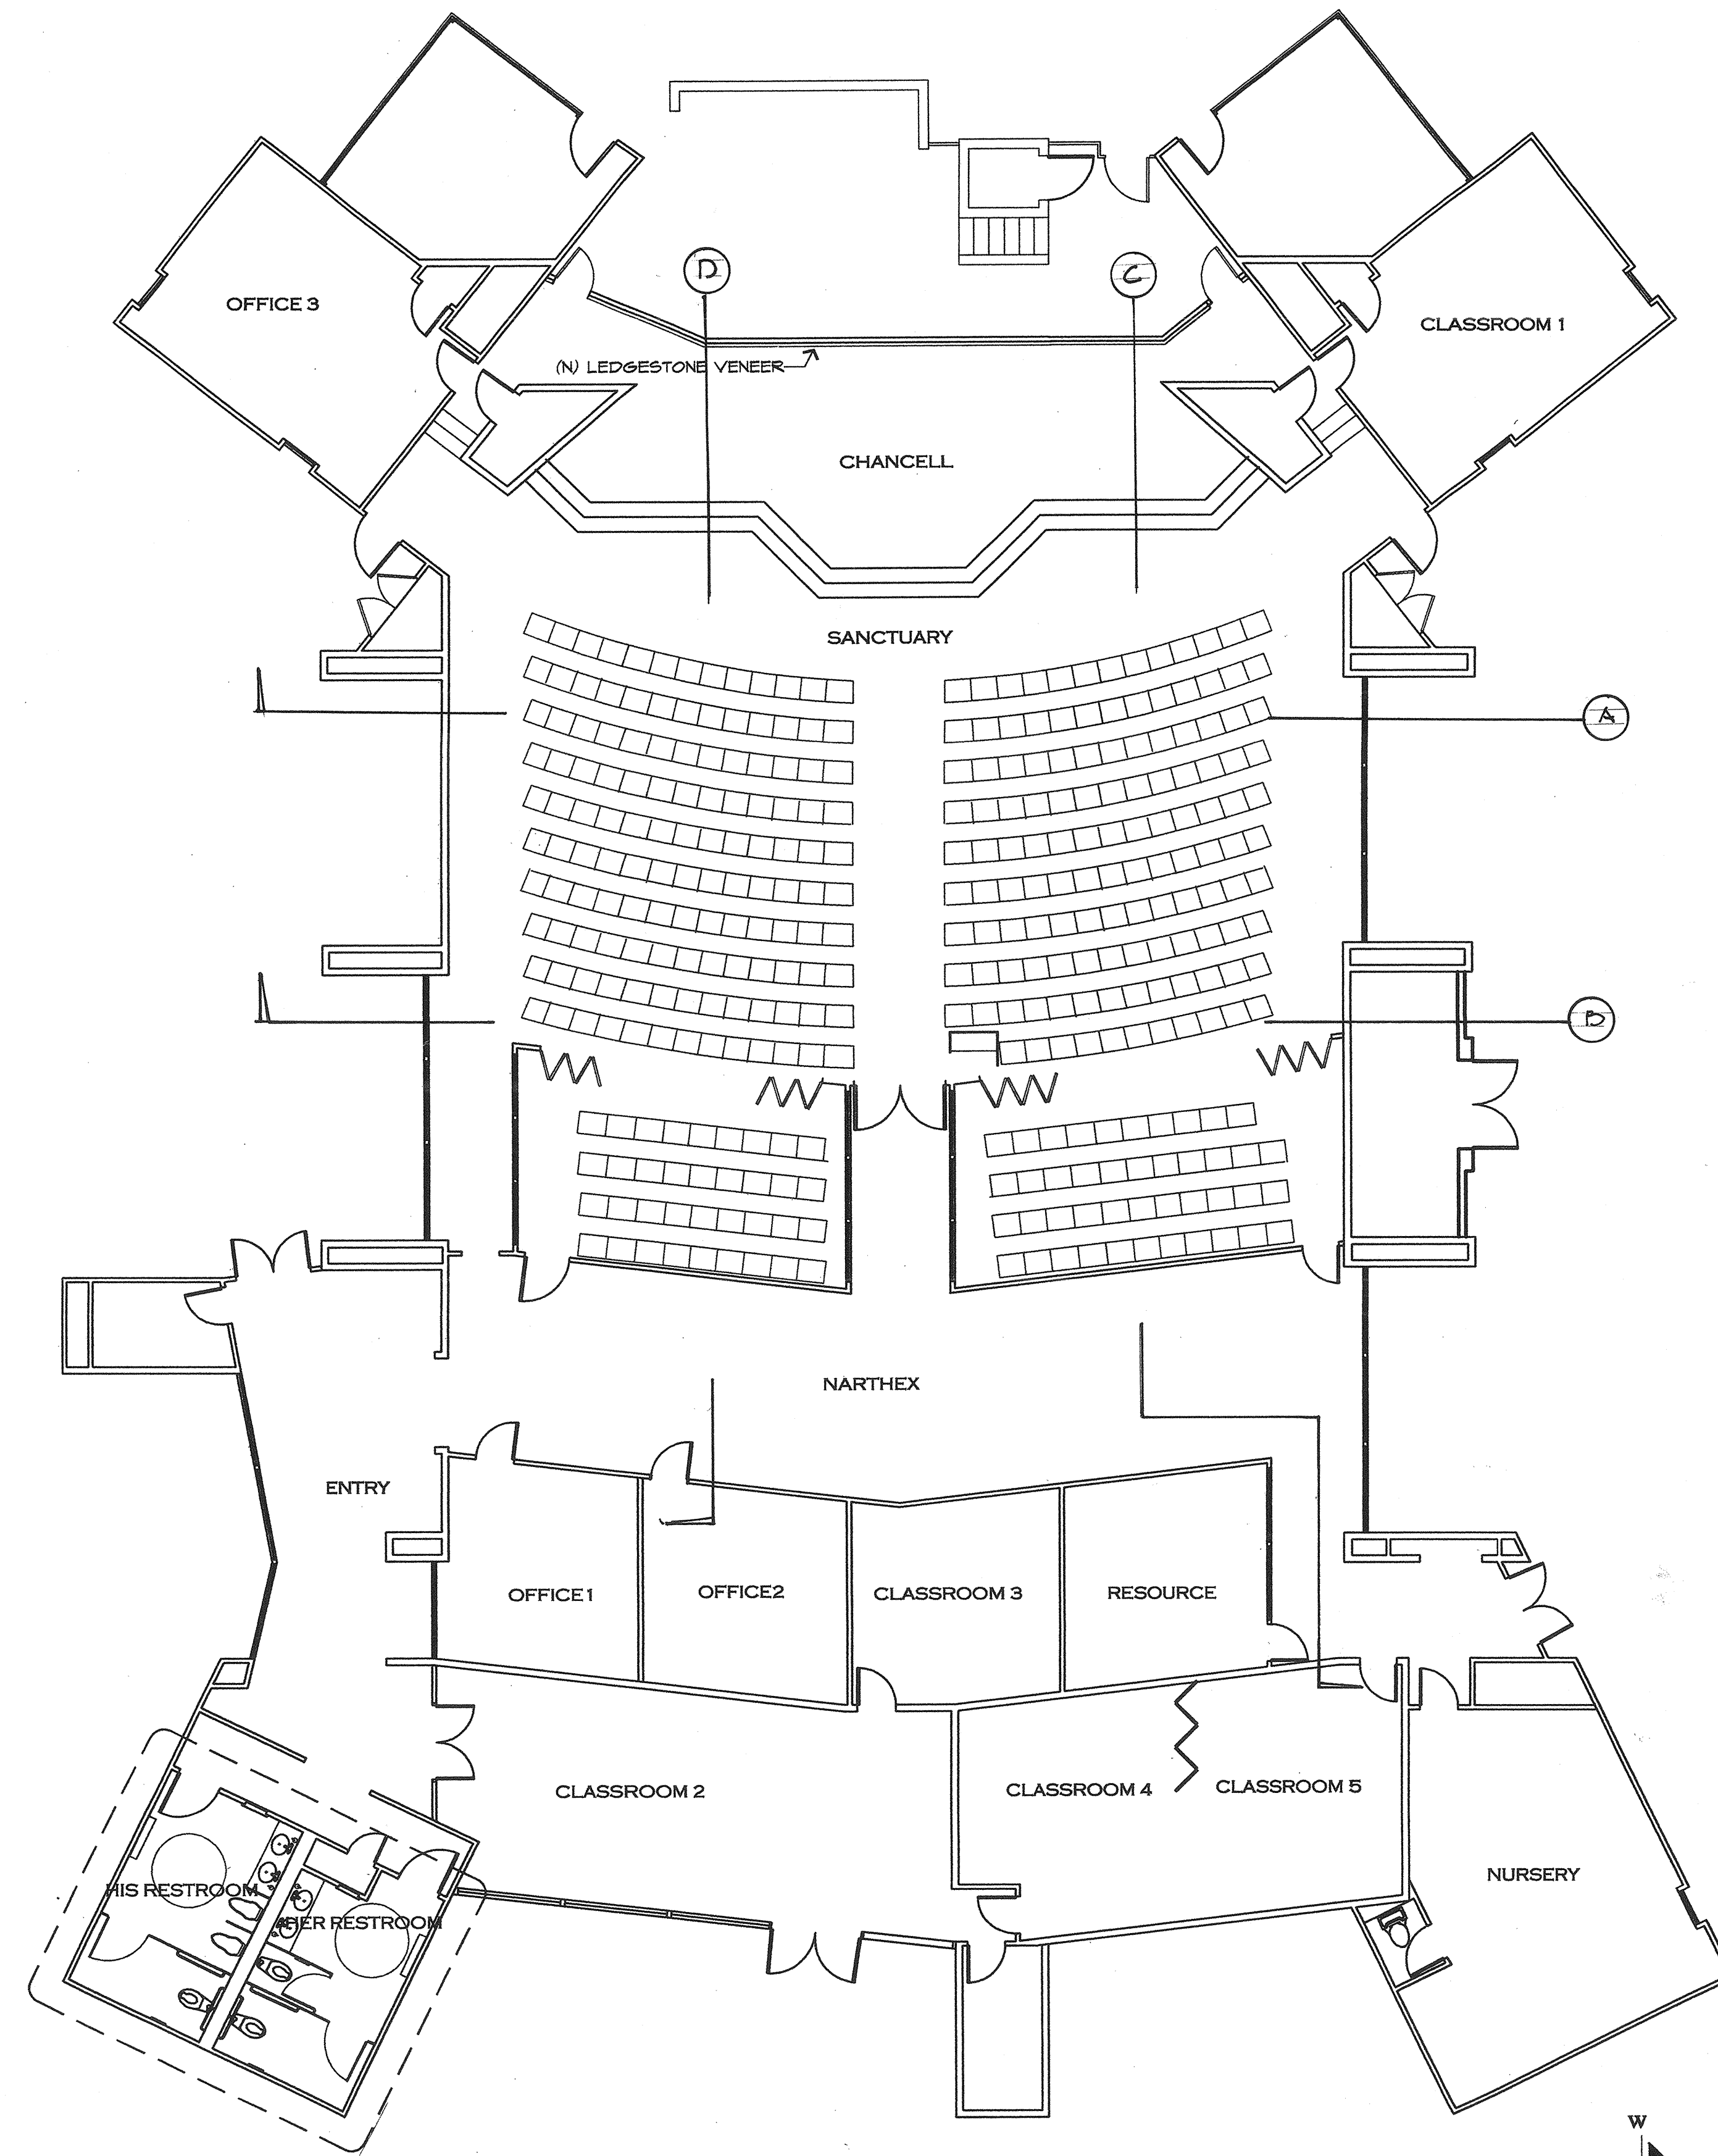

**FLOOR PLAN**

SCALE: 1/8"=1'-0"

Building Division  
 Community Development Department  
 City of Thousand Oaks  
 Approved Building  
 Date: 9/2/02  
 By: [Signature]

CITY OF THOUSAND OAKS  
 COMMUNITY DEVELOPMENT DEPARTMENT  
 PLANNING DIVISION  
 APPROVED  
 FOR: [Signature] DATE: 9/2/02  
 BY: [Signature]  
 NOTES: \_\_\_\_\_  
 COMPLIES WITH PLANNING & ZONING REGULATIONS ONLY

**REVISIONS**

DATE	NO.	REVISION	BY

ISSUED FOR	DATE
PLANN. DEPT.	9-2-02

SHEET TITLE

SCALE 1/8"=1'-0"

DRAWN JS

CHECK

JOB NO.

SHEET NO. 2

REV.