



barry robles aia • ARCHITECT
 ARCHITECTURE PLANNING INTERIORS
 4500 REGENTS COURT WESTLAKE VILLAGE CALIFORNIA 91361
 TELEPHONE (818) 981-4216 FAX (818) 989-3730

COMO VALLEY CHURCH OF CHRIST
 2525 HILLCREST DRIVE
 THOUSAND OAKS, CALIFORNIA

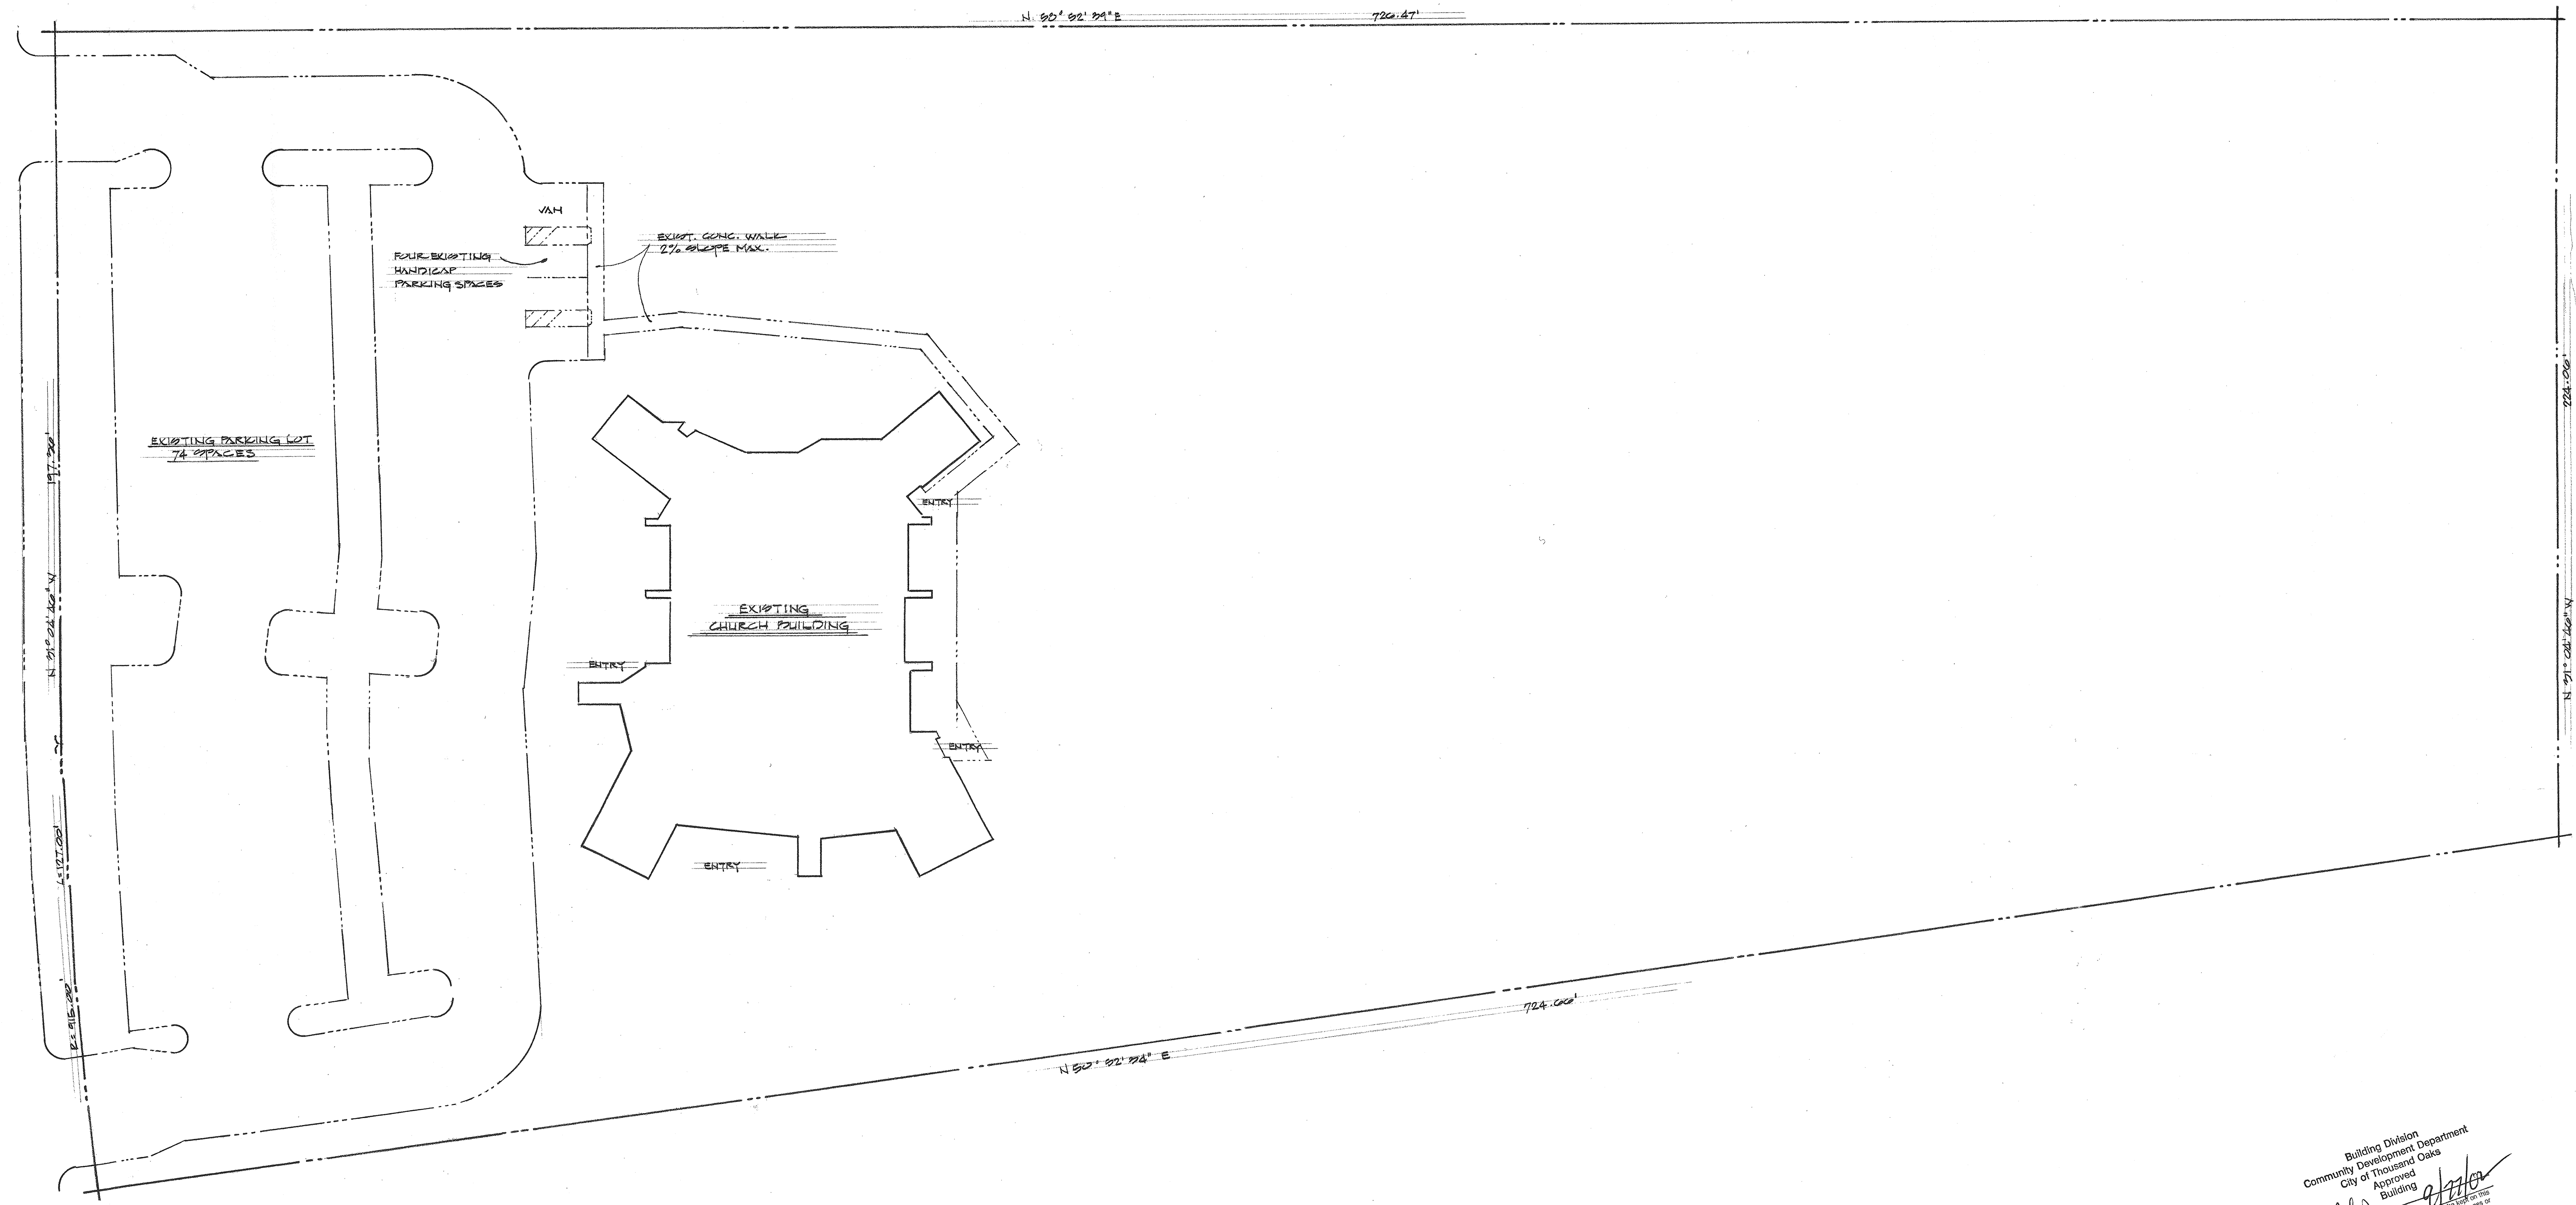

SITE PLAN
 SCALE: 1" = 20'-0"

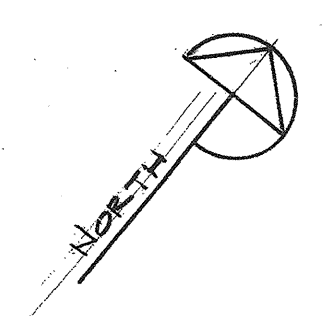

Building Division
 Community Development Department
 City of Thousand Oaks
 Approved
 Building

By: *[Signature]*
 Date: 4/9/02

This use of plans and specifications does not constitute an approval of the project. The user of these plans and specifications is responsible for obtaining all necessary permits from the Building Division, City of Thousand Oaks, CA. The user of these plans and specifications is also responsible for obtaining all necessary permits from the Building Division, City of Thousand Oaks, CA. The user of these plans and specifications is also responsible for obtaining all necessary permits from the Building Division, City of Thousand Oaks, CA.

REVISIONS

DATE	NO.	REVISION	BY

ISSUED FOR	DATE
PLNG. DEPT.	4-9-02

SHEET TITLE

SCALE	1" = 20'-0"
DRAWN	BR
CHECK	
JOB NO.	
SHEET NO.	
REV.	