



barrey robes aia · ARCHITECT
 ARCHITECTURE PLANNING INTERIORS
 31308 VIA COLINAS WESTLAKE VILLAGE CALIFORNIA 91361
 TELEPHONE (818) 891 4216 FAX (818) 899 3730

COMEJO VALLEY CHURCH OF CHRIST
 2525 HILLCREST DRIVE
 THOUSAND OAKS, CALIFORNIA

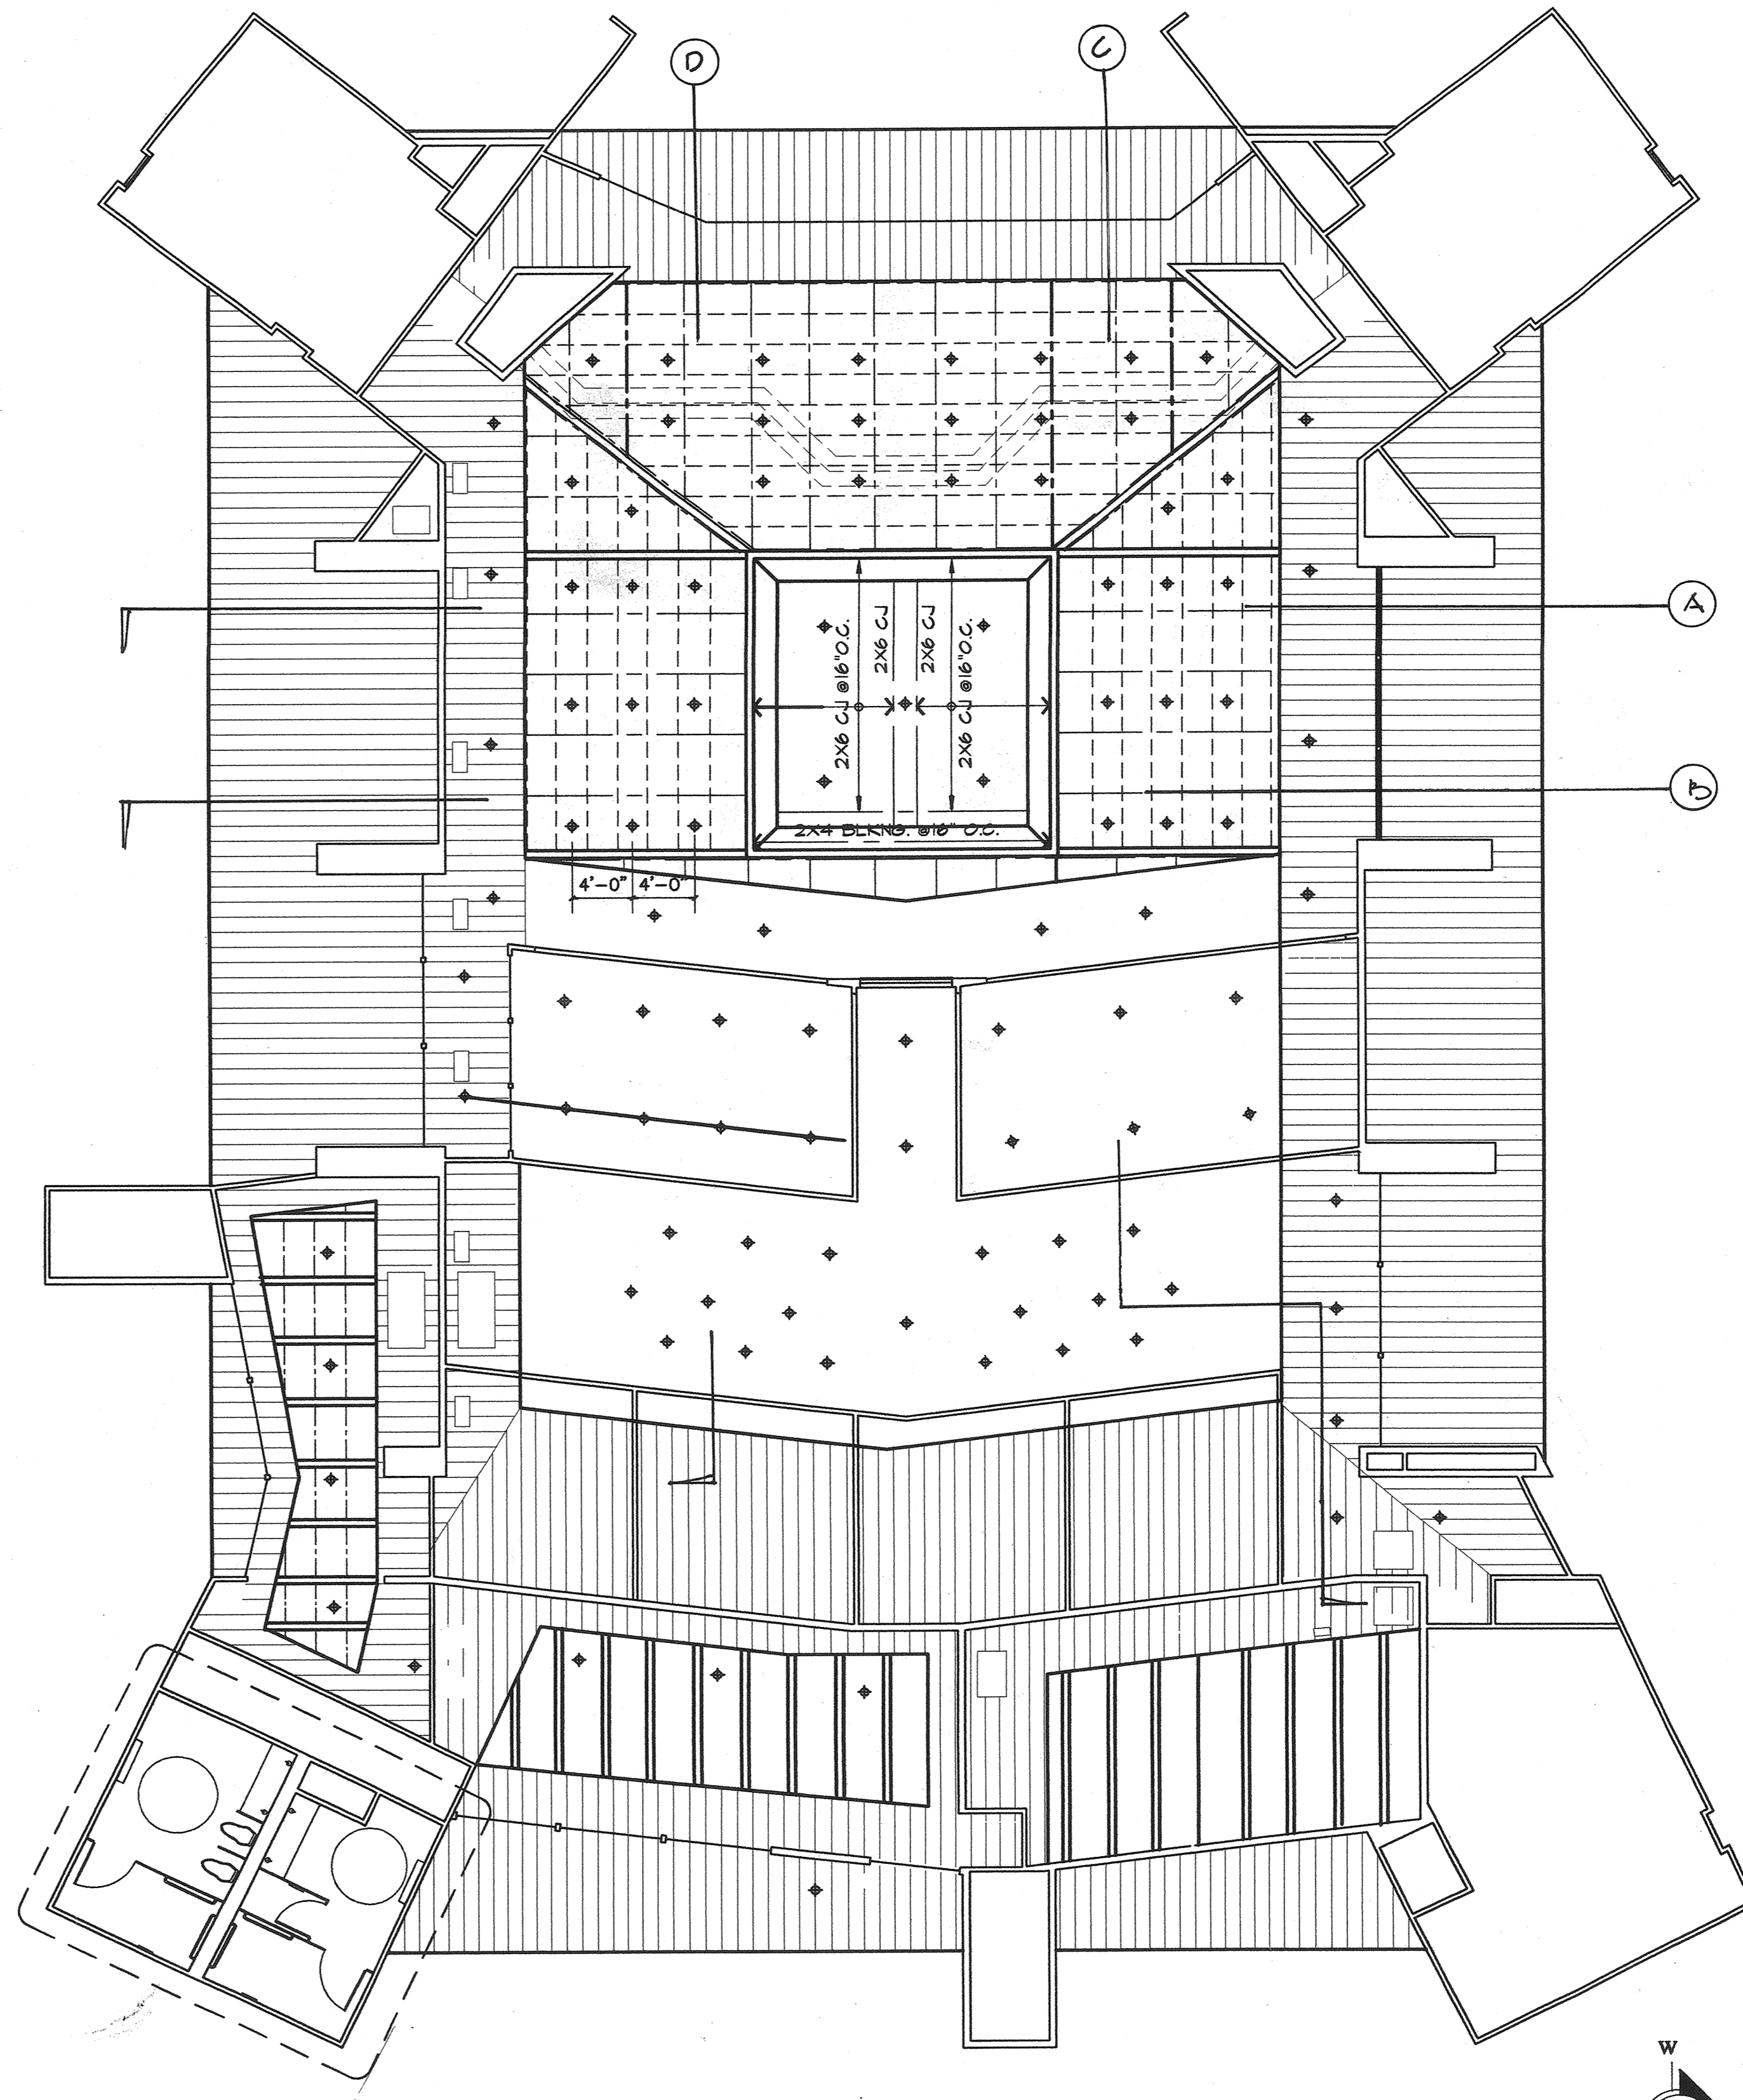

REFLECTED CEILING PLAN
 SCALE: 1/8"=1'-0"

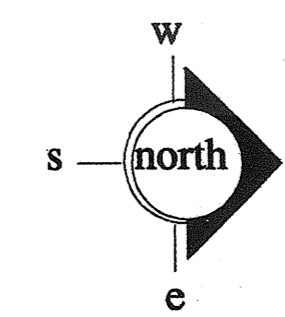

Building Division
 Community Development Department
 City of Thousand Oaks
 Approved Building
 By *[Signature]* 4/27/02
 Date
This seal of approval and specification shall not be used on any job as an endorsement or a warranty of any kind from the Building Division, City of Thousand Oaks. The issuing of this plan and specifications shall not be used to represent or be interpreted as an endorsement of any product or any City of Thousand Oaks Ordinance or State Law.

CITY OF THOUSAND OAKS
 COMMUNITY DEVELOPMENT DEPARTMENT
 PLANNING DIVISION
 APPROVED
 FOR *TS*
 BY *[Signature]* DATE *12/10/02*
 NOTES
 COMPLIES WITH PLANNING & ZONING REGULATIONS ONLY

REVISIONS

DATE	REVISION	BY

ISSUED FOR	DATE
PLANN. DEPT.	4-1-02

SHEET TITLE

SCALE	1/8"=1'-0"
DRAWN	S
CHECK	
JOB NO.	
SHEET NO.	3
REV.	