

PLANT SIZE LEGEND




- 1 GALLON
- 5 GALLON
- ▲ 15 GALLON
- ⊙ EXISTING

LOW VOLTAGE LEGEND

- MINI SPOTLIGHT
- PATH LIGHT

PLANT MATERIAL LEGEND

BOTANICAL NAME	COMMON NAME
a LAVATERA THURINGIACA 'ROSEA'	TREE MALLOW
b LOROPETALUM CHINENSE	
c EIZYSIMUM 'BOWLES MAJESTY'	WALL FLOWER
d VERBENA BIPINNATIFIDA	
e PASSIFLORA ALATOCAERULA	PASSION FLOWER VINE
f BERGENIA CRASSIFOLIA	WINTER-BLOOMING BERGENIA
g TRACHELOSPERMUM JACMINOIDES	STAR JASMINE
h ORTHOCOGON JAPONICUS	MONDO GRASS
i HECHMERA GANQUINEA	CORAL BELLS
j RHAPHIOLEPTIS 'WINEBERRY BEAUTY'	HYBRID INDIAN LAVATERA
k CAMPANULA PERSICIFOLIA	PEACH LEAFED BELL

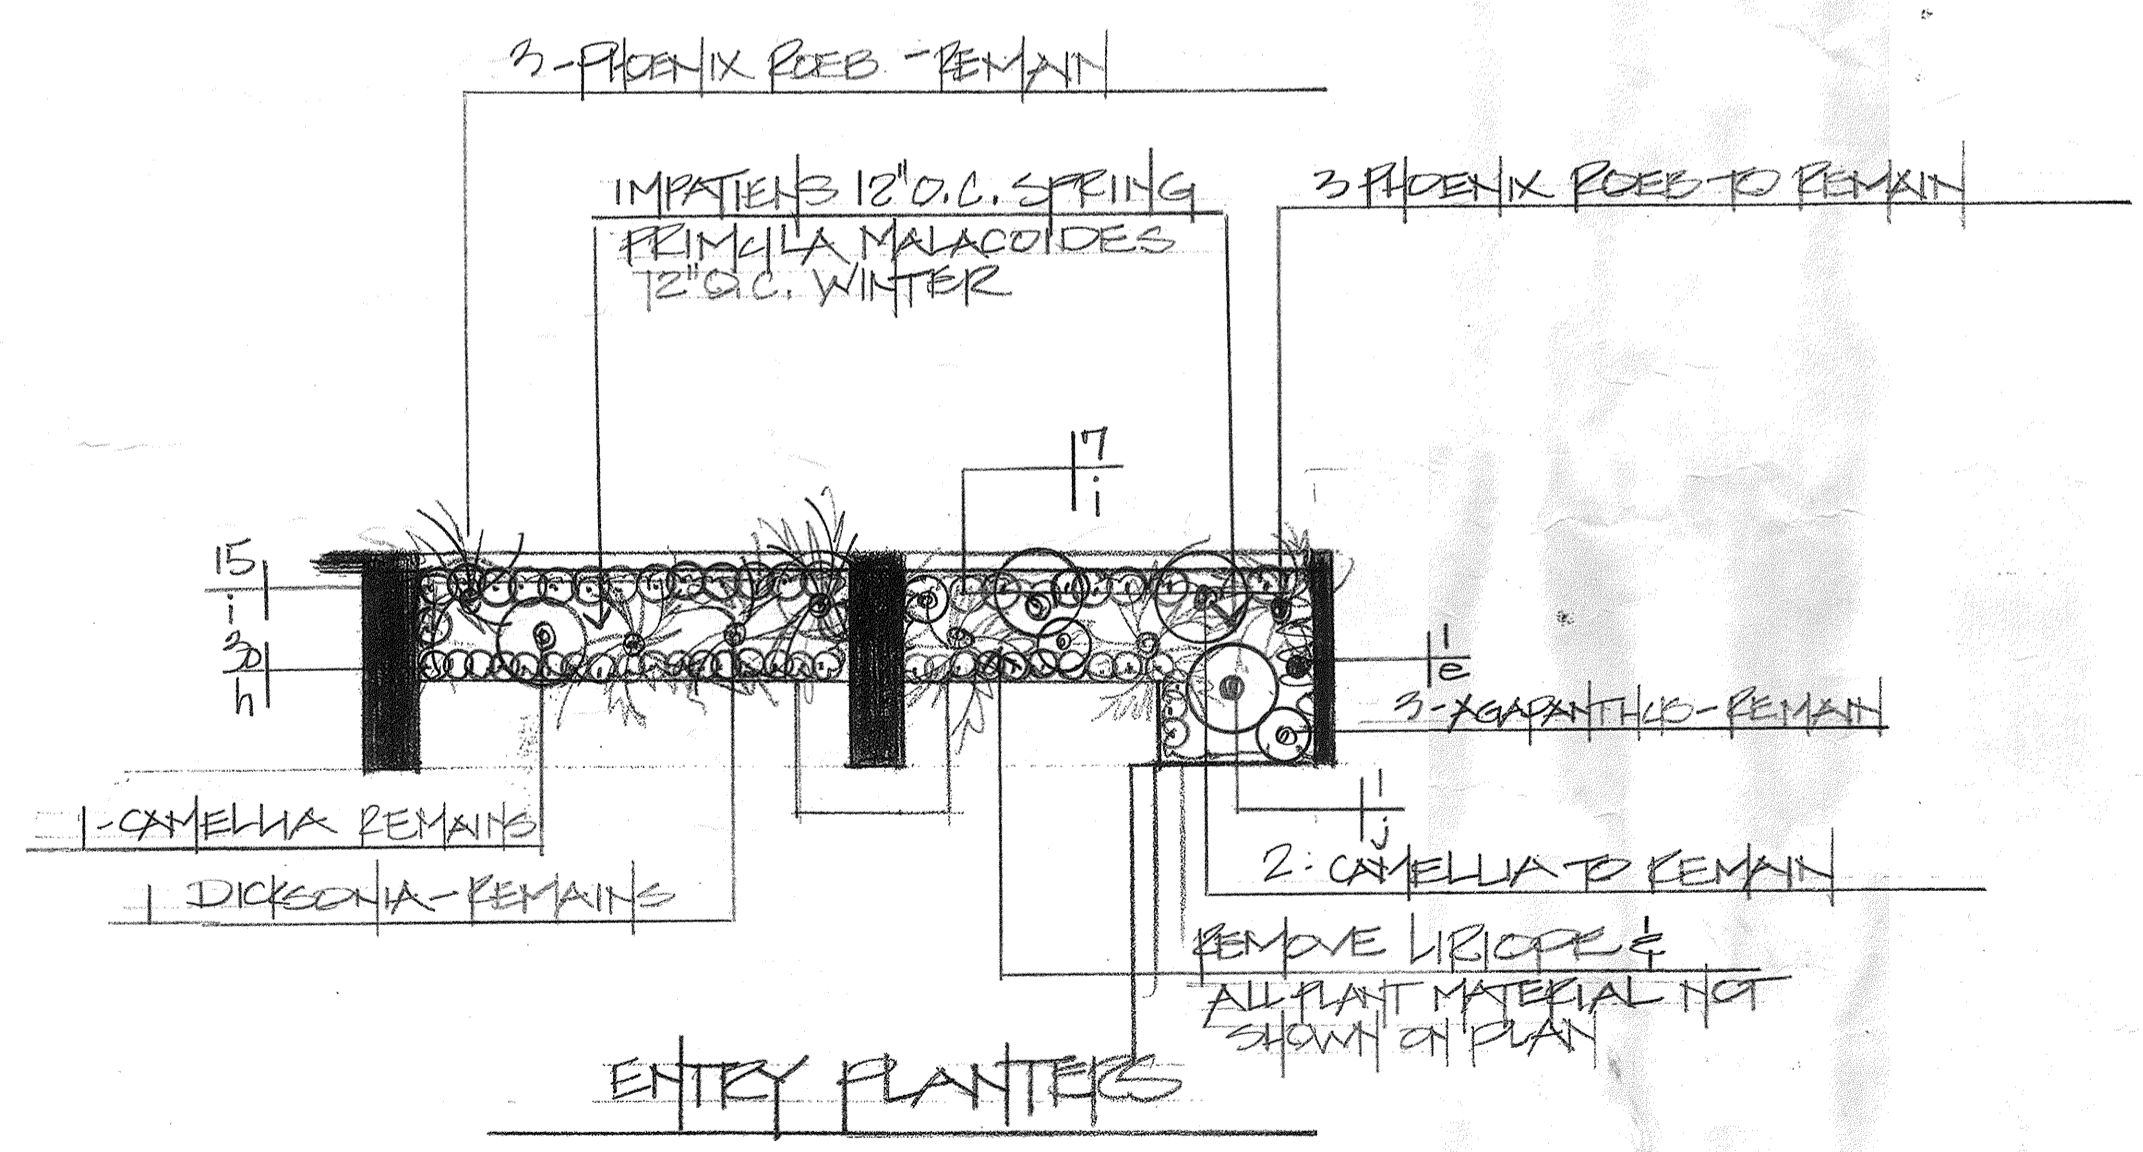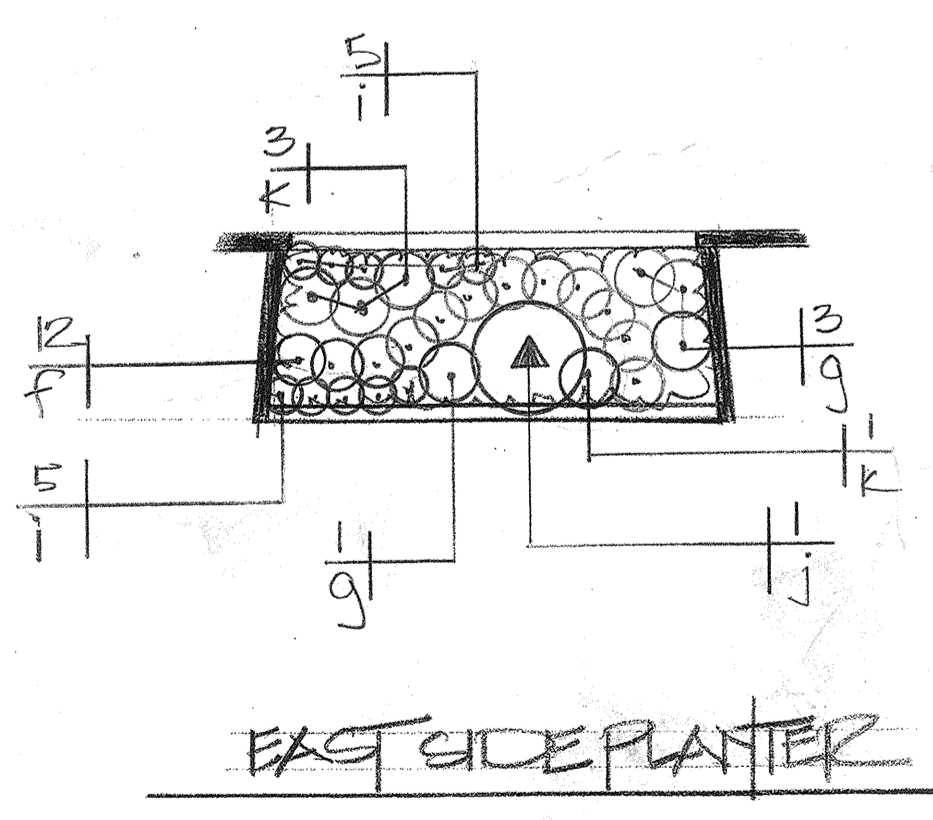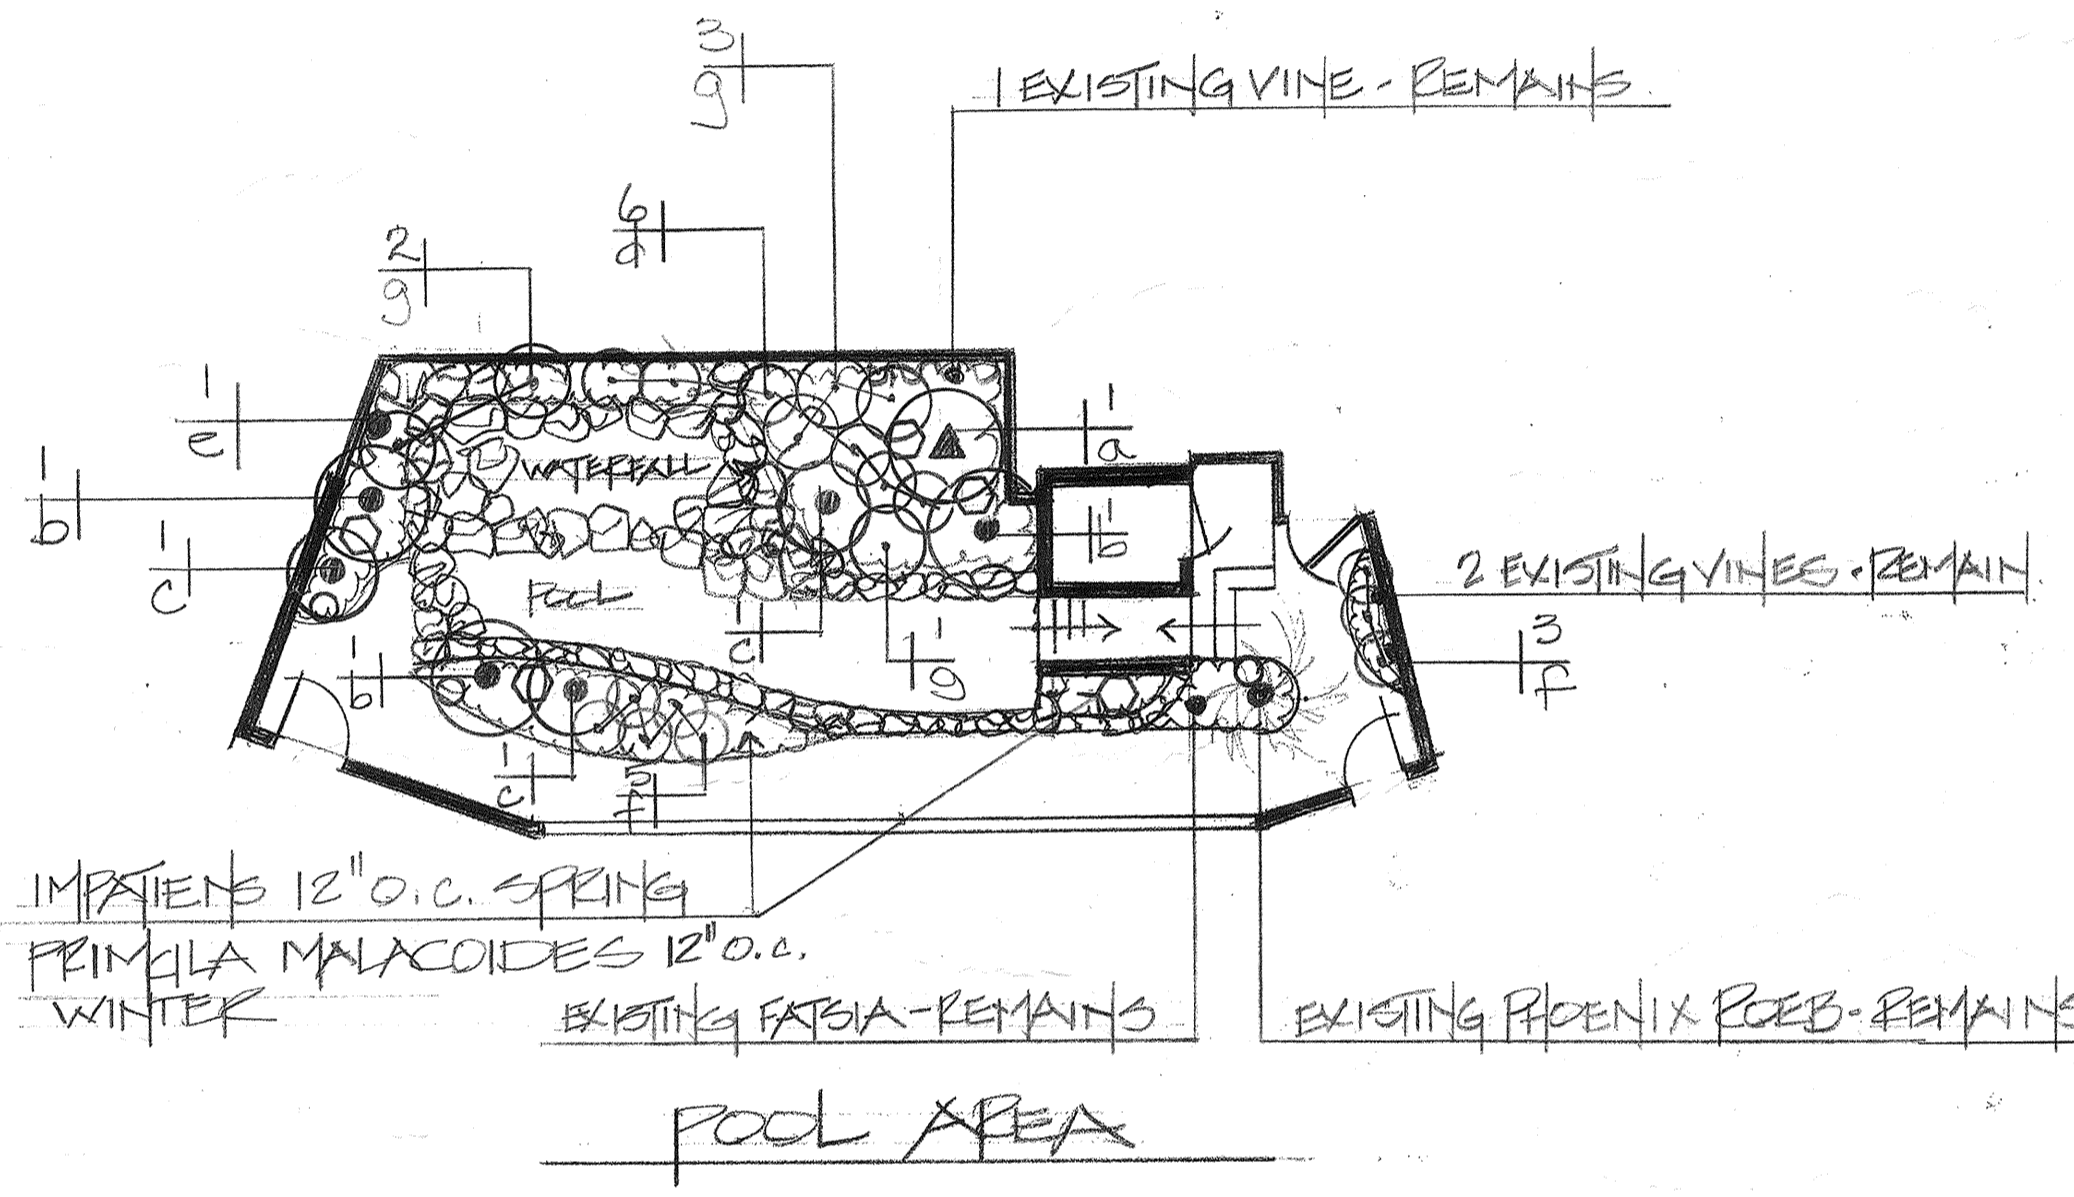

Christine Reulbach  
 DESIGN CONSULTANT

1530 Fairmount Road  
 Westlake Village, CA 91362  
 805.495.1277

CANEJO VALLEY CHURCH OF CHRIST  
 2525 HILLCREST DRIVE  
 THOUSAND OAKS CALIFORNIA 91320