



barry robles ala ARCHITECT
 ARCHITECTURE PLANNING INTERIORS
 31308 VIA COLINAS WESTLAKE VILLAGE CALIFORNIA 91381
 TELEPHONE (818) 891 4216 FAX (818) 889 3730


COMELIO VALLEY CHURCH OF CHRIST
 2525 HILLCREST DRIVE
 THOUSAND OAKS, CALIFORNIA

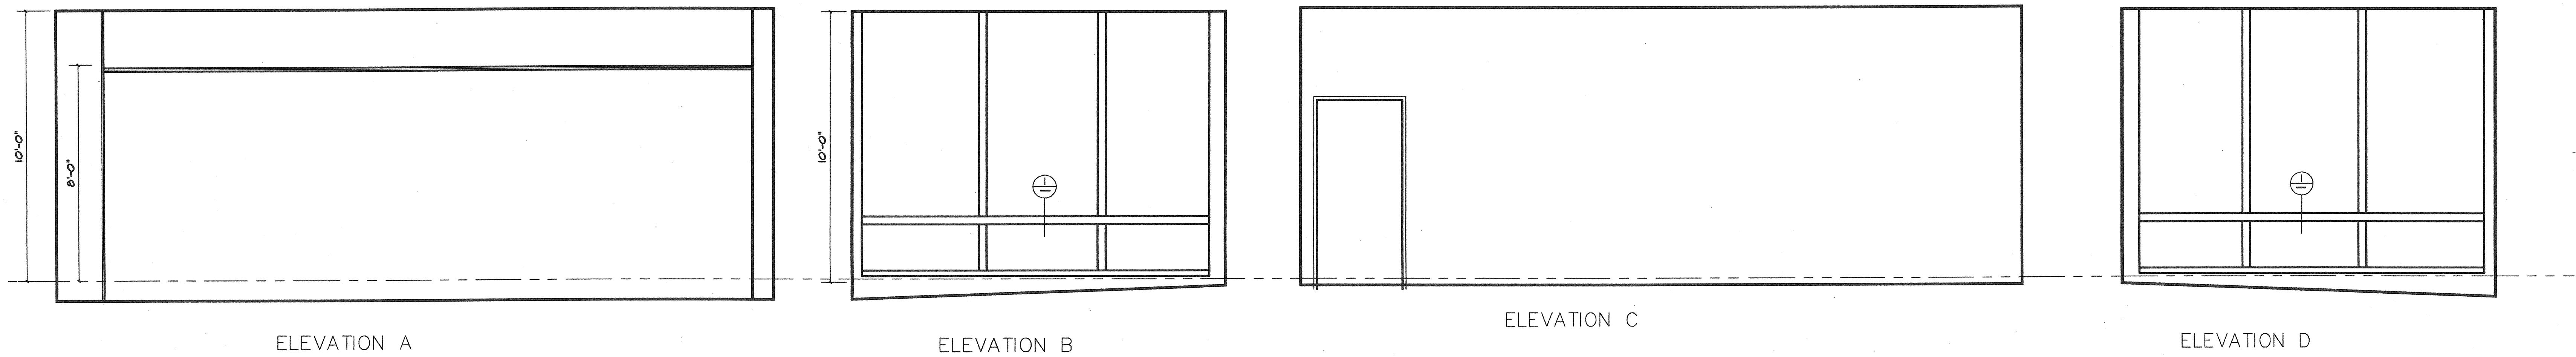

CLASS ROOM 112 / (N) SANCTUARY
 SCALE: 3/8"=1'-0"

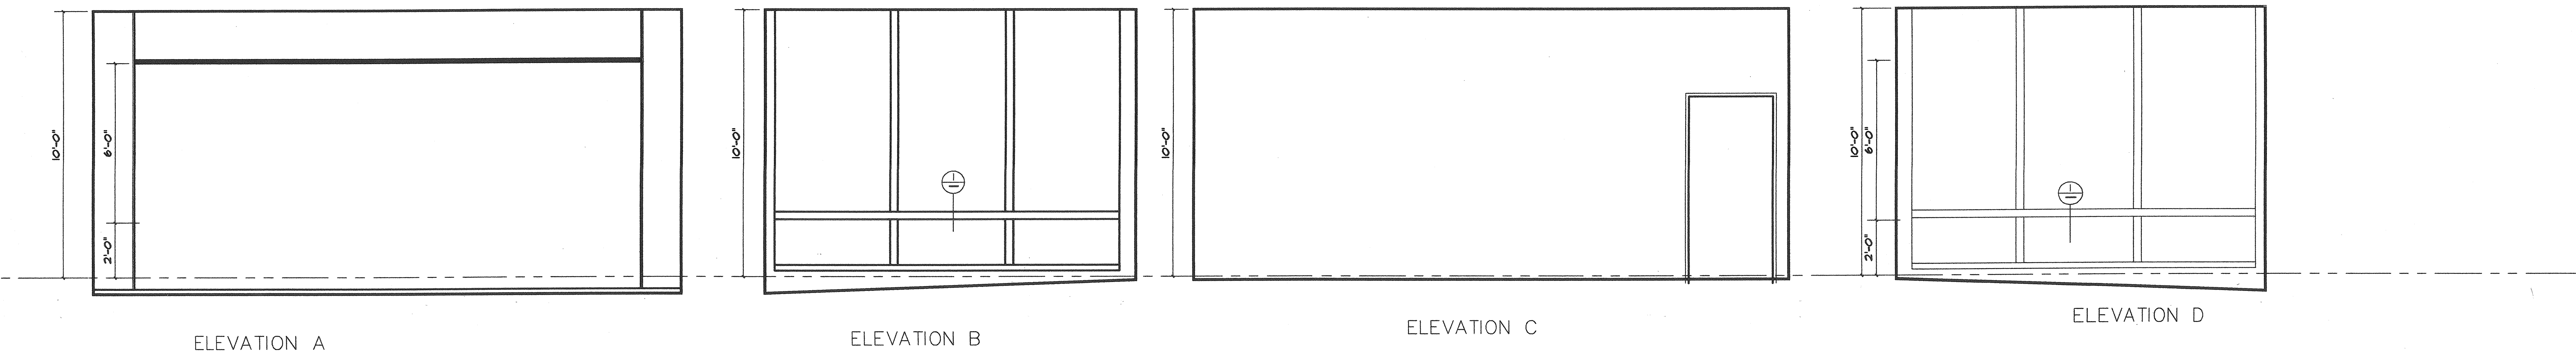


CLASS ROOM 111 / (N) SANCTUARY
 SCALE: 3/8"=1'-0"

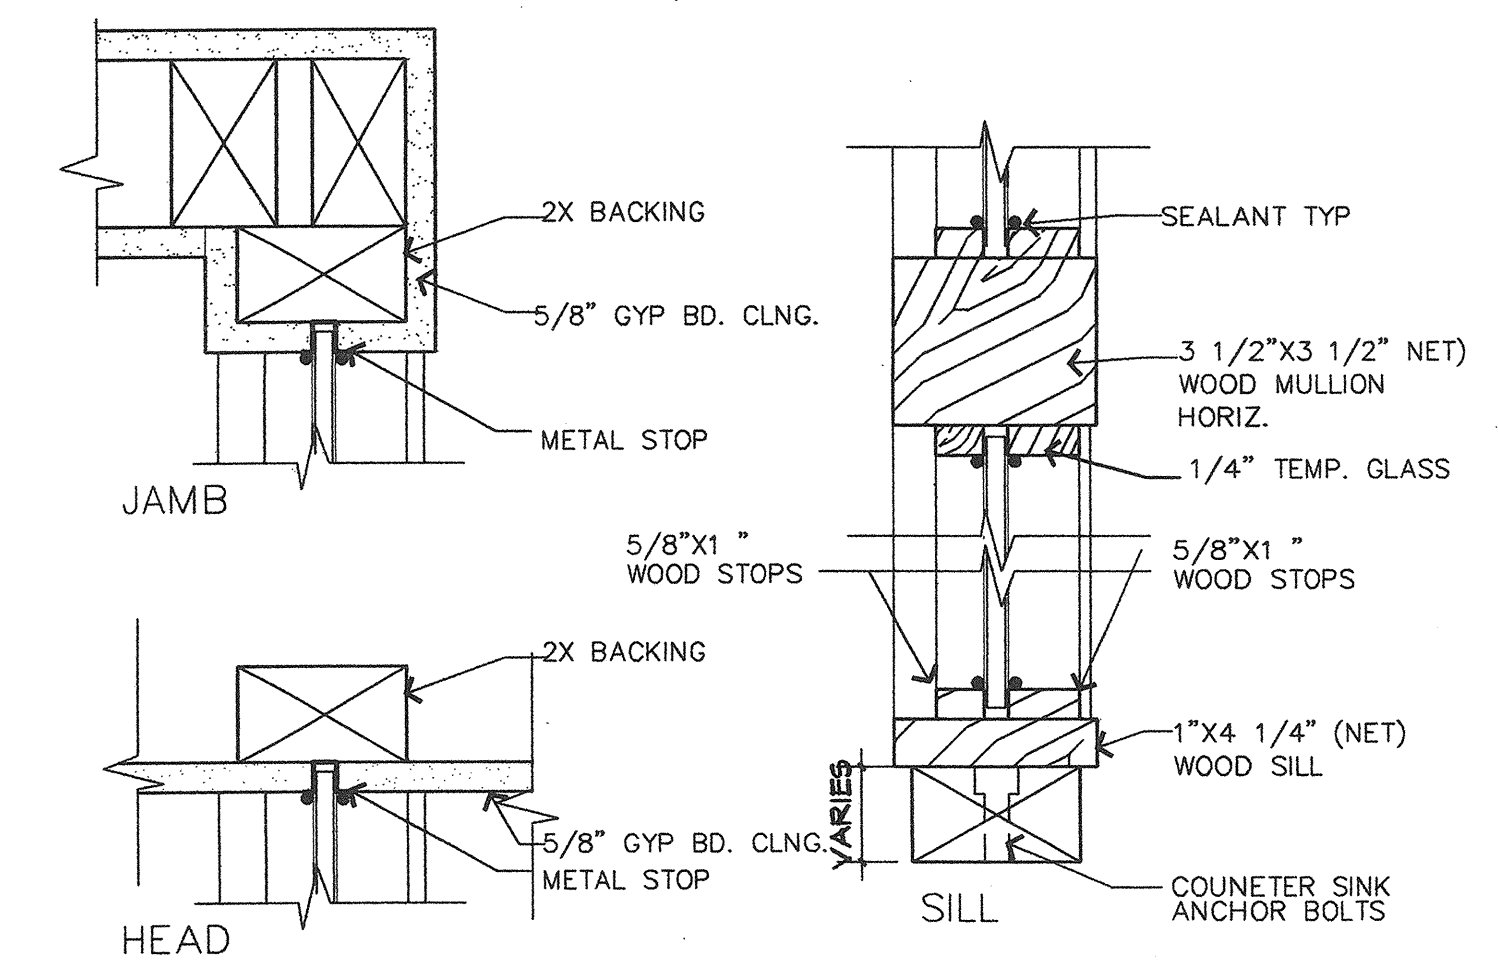

INTERIOR WINDOW DETAIL

SC 3"=1'-0" 1

Building Division
 Community Development Department
 City of Thousand Oaks
 Approved Building
 By: [Signature]
 Date: 11-1-02

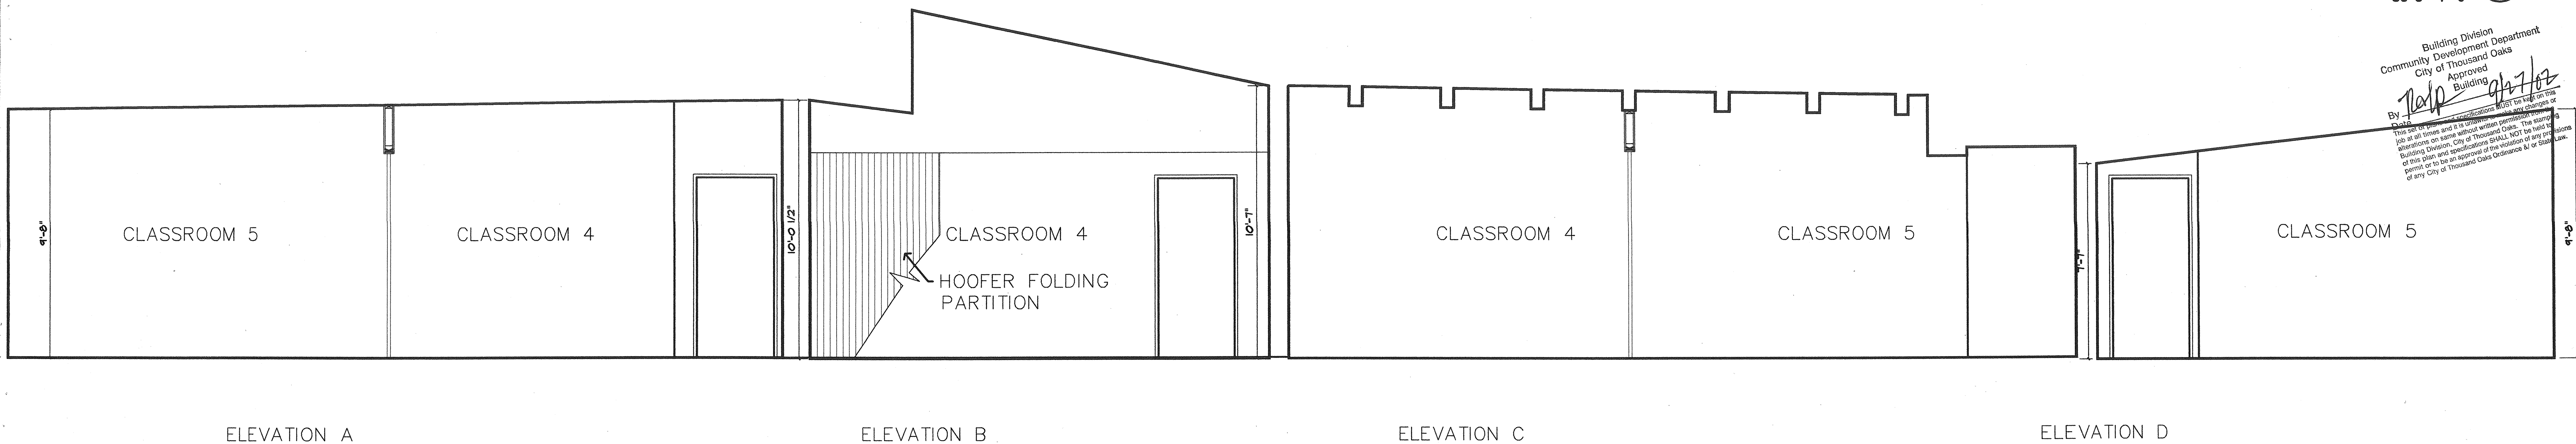

CLASS ROOM 115 / (N) CLASSROOMS 4 & 5
 SCALE: 3/8"=1'-0"

REVISIONS

DATE	NO.	REVISION	BY

ISSUED FOR	DATE

SHEET TITLE
 CLASS ROOM 115 / (N) CLASSROOMS 4 & 5

SCALE	3/8"=1'-0"
DRAWN	J.S.
CHECK	
JOB NO.	
SHEET NO.	6
REV.	