



**barrey robes aia ARCHITECT**  
 ARCHITECTURE PLANNING INTERIORS  
 31308 VIA COLINAS WEST LAKE VILLAGE CALIFORNIA 91361  
 TELEPHONE (818) 891 4218 FAX (818) 899 3730

**COMEJO VALLEY CHURCH OF CHRIST**  
 2525 HILLCROFT DRIVE  
 THOUSAND OAKS, CALIFORNIA

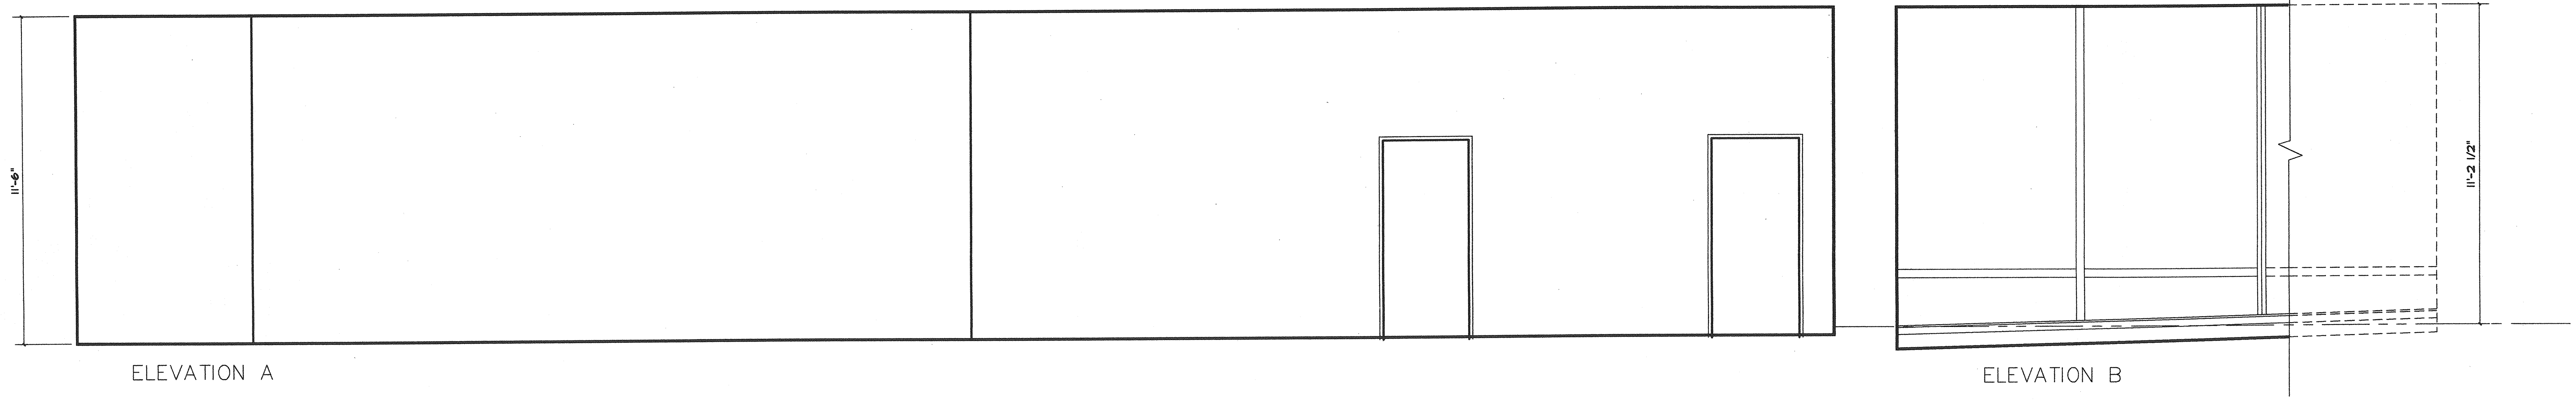

ELEVATION A


ELEVATION B

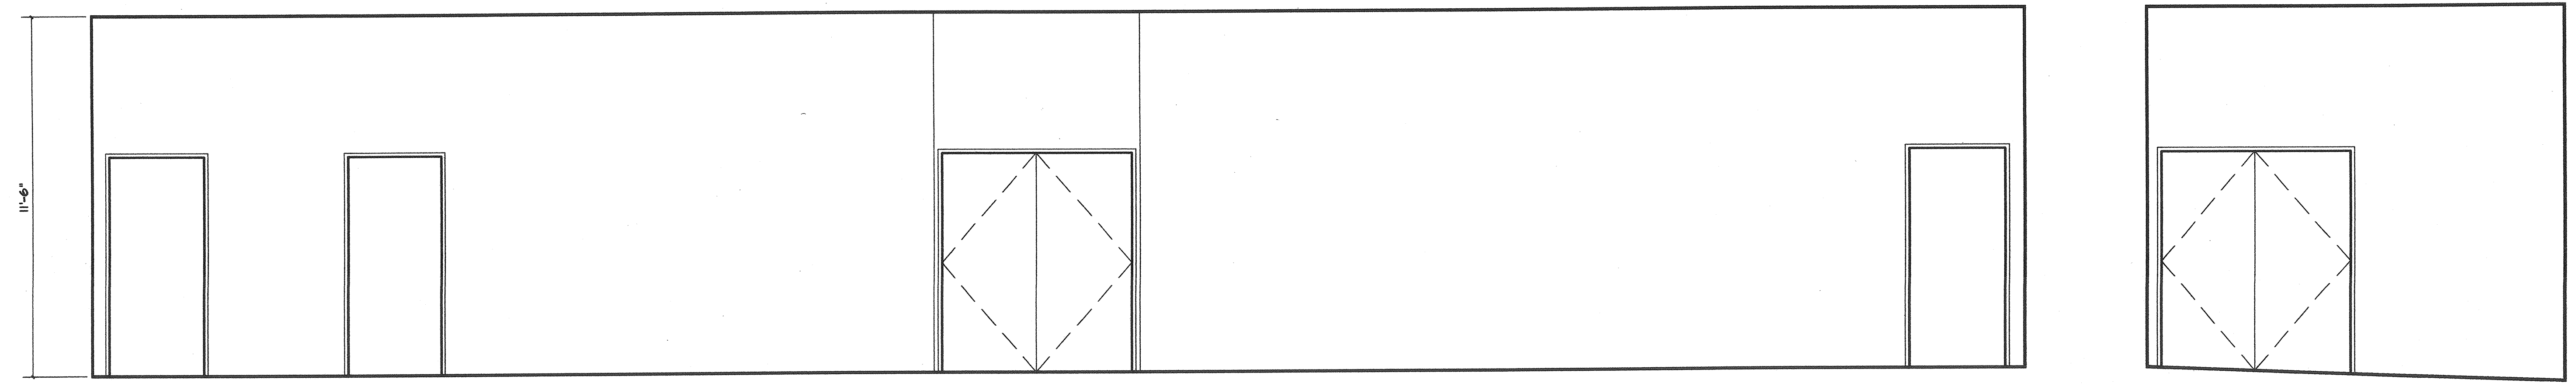

ELEVATION C


ELEVATION D

**FOYER 107/ (N) NARTHEX**  
 SCALE: 3/8"=1'-0"

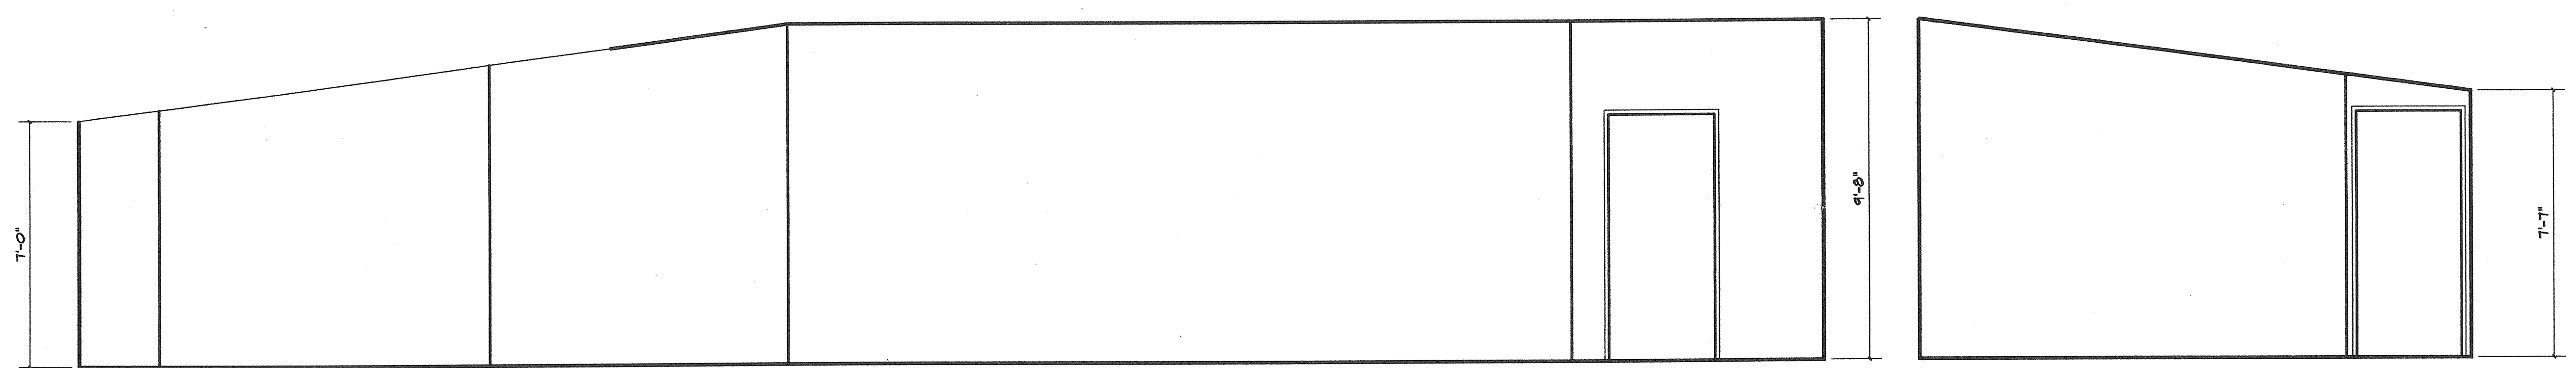

ELEVATION A

ELEVATION B

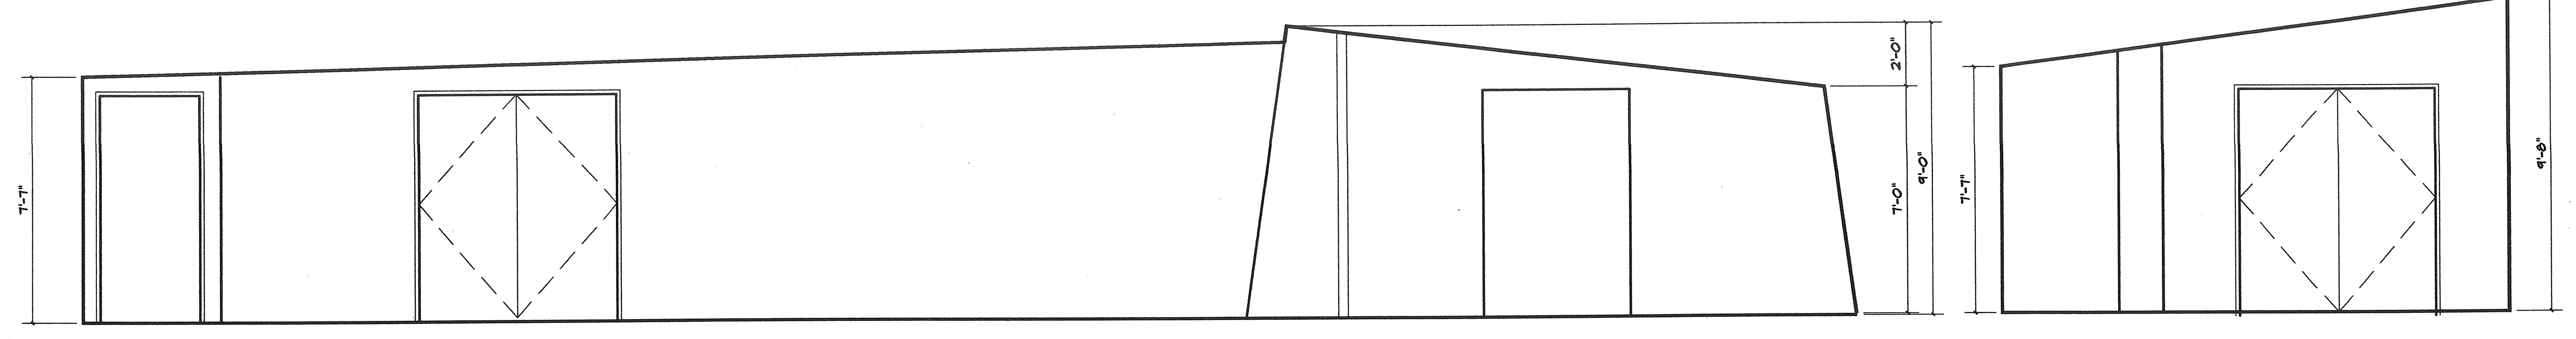

ELEVATION C

ELEVATION D

**FOYER 105/ (N) CLASSROOM 2**  
 SCALE: 3/8"=1'-0"

Building Division  
 Community Development Department  
 City of Thousand Oaks  
 Approved Building  
 By: *[Signature]*  
 Date: *[Date]*  
 This set of plans and specifications shall be held in full force and effect as long as they are not amended or replaced in writing by the Building Division. City of Thousand Oaks. The Building Division shall not be responsible for violations of any provisions of any laws, codes, ordinances or regulations of any jurisdiction.

**REVISIONS**

| DATE | NO. | REVISION | BY |
|------|-----|----------|----|
|      |     |          |    |

ISSUED FOR: \_\_\_\_\_ DATE: 1-1-22  
 PLACE: DEPT: \_\_\_\_\_

SHEET TITLE: \_\_\_\_\_

|           |            |
|-----------|------------|
| SCALE     | 3/8"=1'-0" |
| DRAWN     | JS         |
| CHECK     |            |
| JOB NO.   |            |
| SHEET NO. | 7          |
| REV.      |            |