



RETAINING WALL 'A' & 'B' PLAN VIEW  
SCALE 1" = 10'

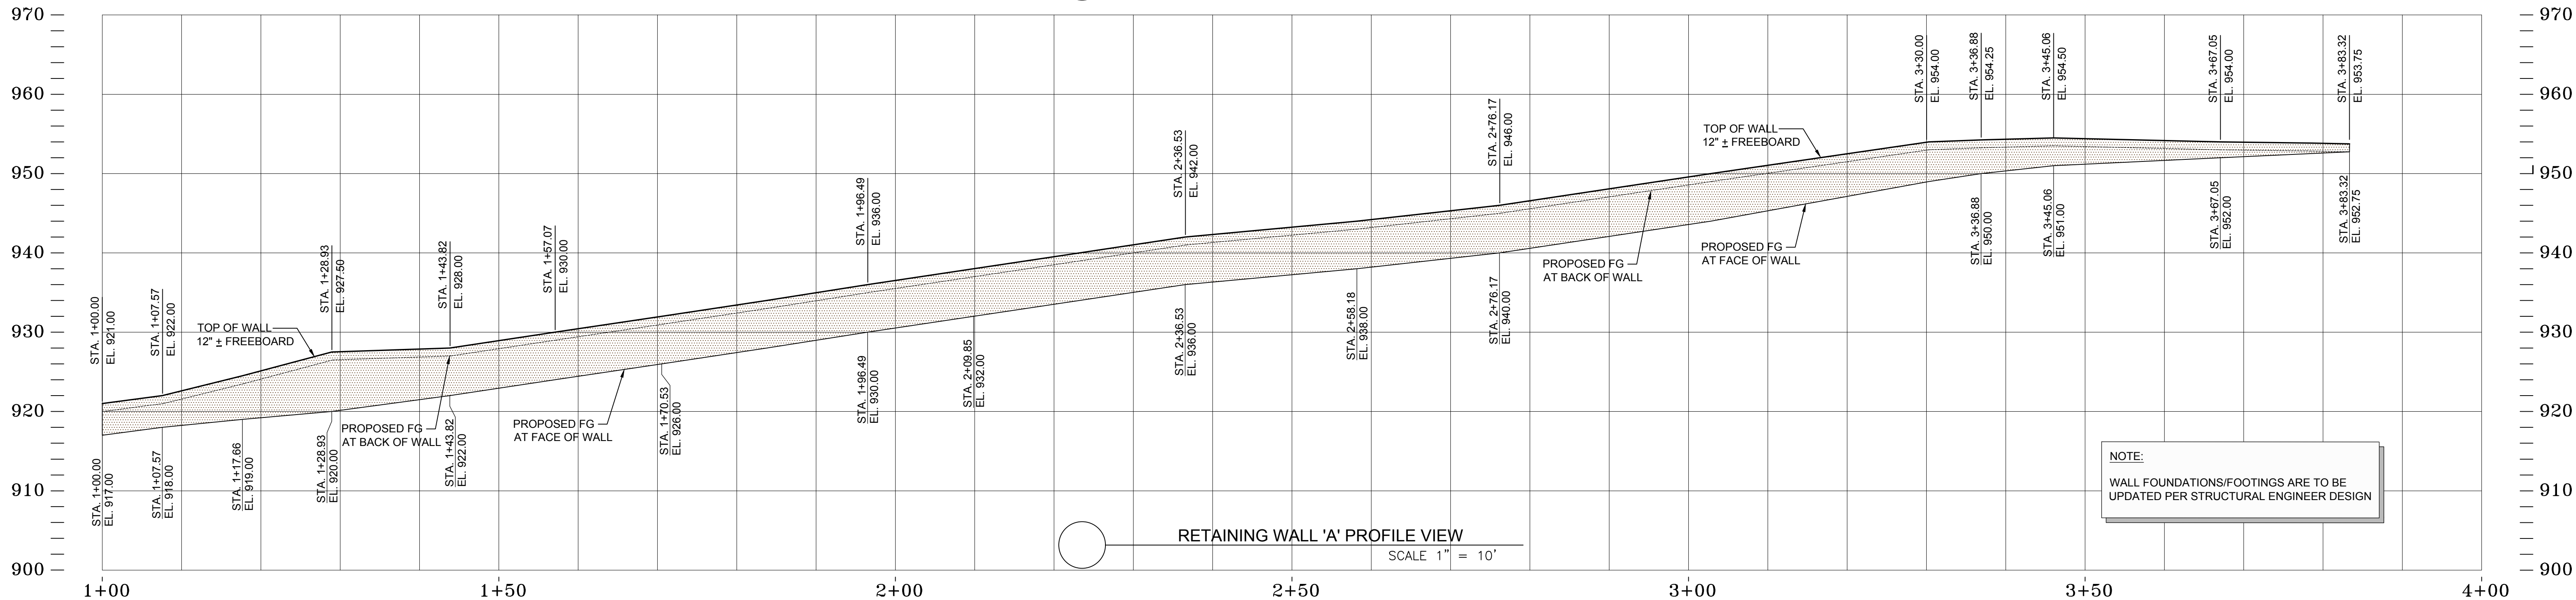

RETAINING WALL 'A' PROFILE VIEW  
SCALE 1" = 10'

NOTE:  
WALL FOUNDATIONS/FOOTINGS ARE TO BE  
UPDATED PER STRUCTURAL ENGINEER DESIGN

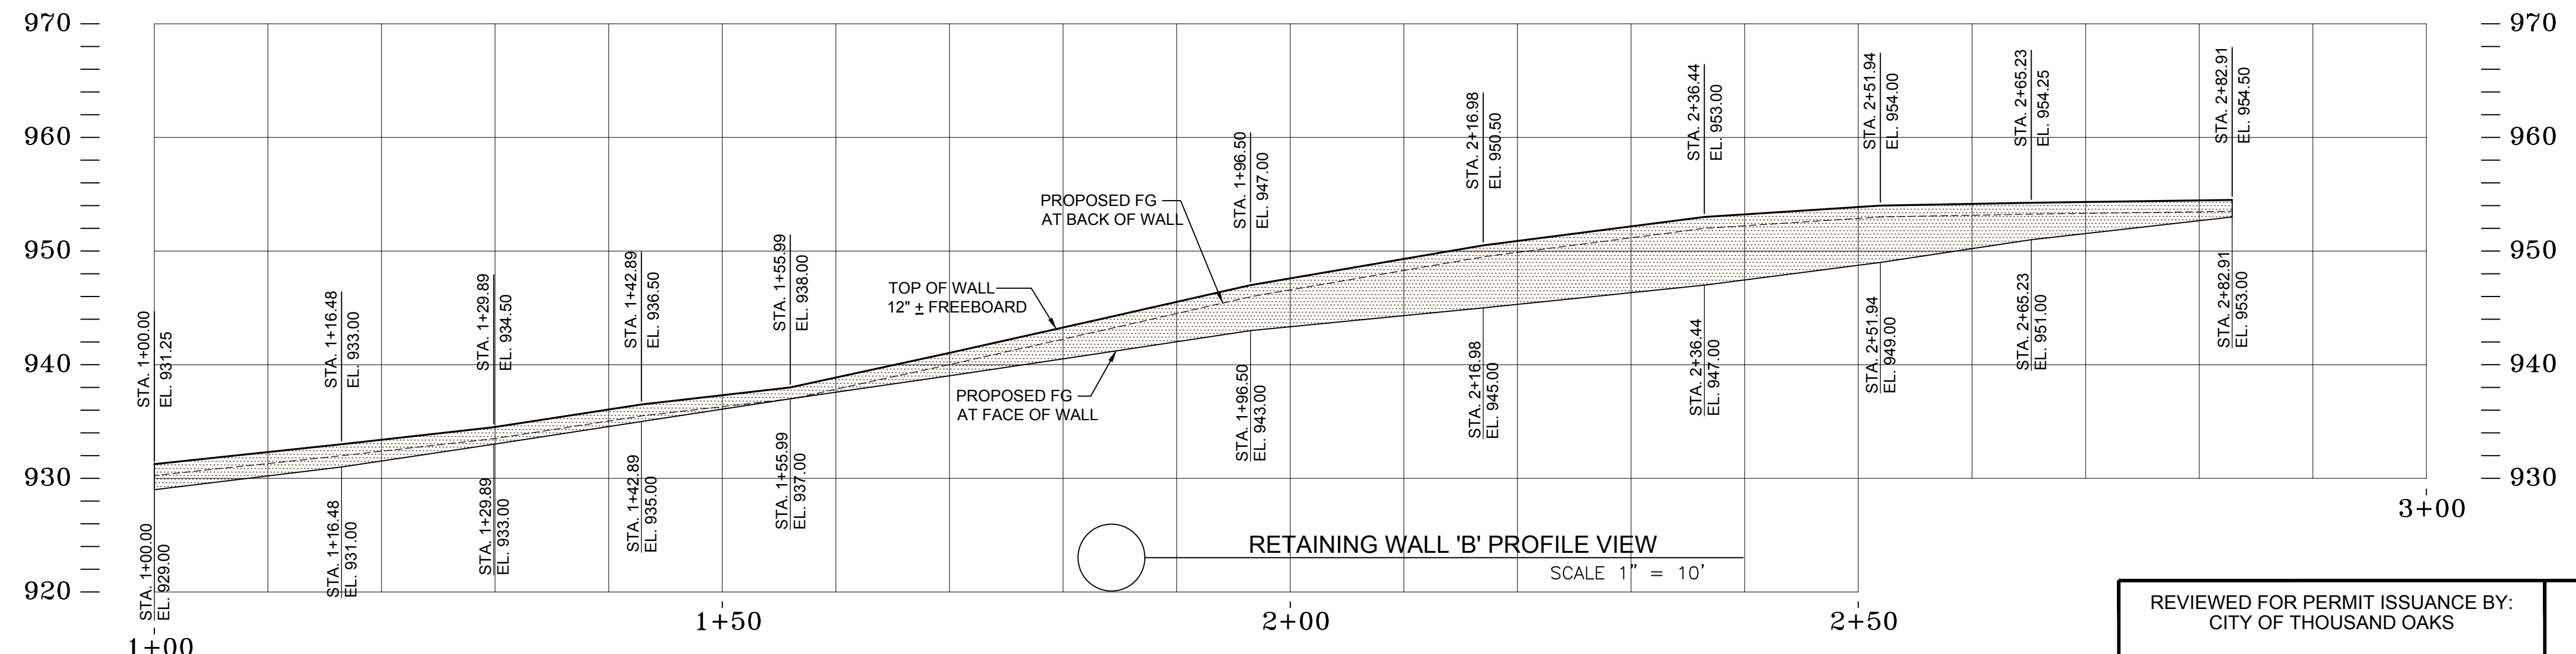

RETAINING WALL 'B' PROFILE VIEW  
SCALE 1" = 10'

(NOT FOR CONSTRUCTION) 4-13-20

**811**  
Know what's below.  
Call before you dig.  
DIAL TOLL FREE  
8 1 1  
AT LEAST TWO DAYS  
BEFORE YOU DIG  
UNDERGROUND SERVICE ALERT OF SOUTHERN CALIFORNIA

| REV. | SYMBOL | DESCRIPTION OF CHANGE | R.C.E. | DATE | P.D.E. | DATE |
|------|--------|-----------------------|--------|------|--------|------|
|      |        |                       |        |      |        |      |

|              |     |         |
|--------------|-----|---------|
| DESIGNED BY: | RWA | 4-13-20 |
| DATE         |     |         |
| DRAWN BY:    | RET | 4-13-20 |
| DATE         |     |         |
| CHECKED BY:  | RWA | 4-13-20 |
| DATE         |     |         |





REGISTERED PROFESSIONAL ENGINEER  
ROBERT W. ANDERSON  
C-058383  
EXP. 12-31-20  
CIVIL  
STATE OF CALIFORNIA  
ENGINEER'S SEAL

PREPARED BY:  
RJR ENGINEERING & CONSULTING, INC.  
Planning-Civil Engineering-Flood Control/Hydrology  
Storm Water Management-Land Planning/Entitlements  
2340 Palma Drive, Suite 200, Ventura, CA 93003  
(805) 485-3935  
E-mail: rjr@rjreng.com  
REGISTERED ENGINEER  
C-58383  
RCE NUMBER


|   |      |
|---|------|
| REVIEWED FOR PERMIT ISSUANCE BY:<br>CITY OF THOUSAND OAKS | DATE |
| DEVELOPMENT ENGINEER                                      | DATE |
| PLANNING DIVISION   | DATE |
| <TRAFFIC ENGINEER>  | DATE |
| <BLDG. DIVISION - ADA COMPLIANCE>                         | DATE |
| <COSCA>   | DATE |

CITY OF THOUSAND OAKS  
PUBLIC WORKS DEPARTMENT  
WALL PROFILES  
CONEJO VALLEY CHURCH OF CHRIST  
2525 E. HILLCREST DRIVE  
CITY OF THOUSAND OAKS DWG. NO. \_\_\_\_\_ SHEET RW-3 OF \_\_\_\_\_



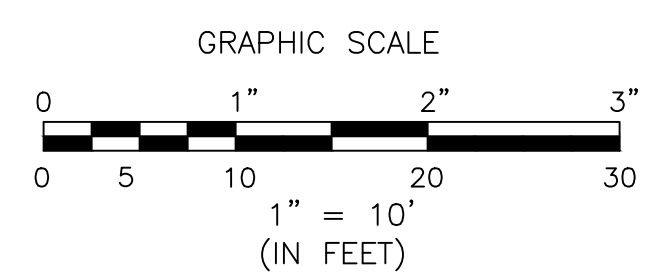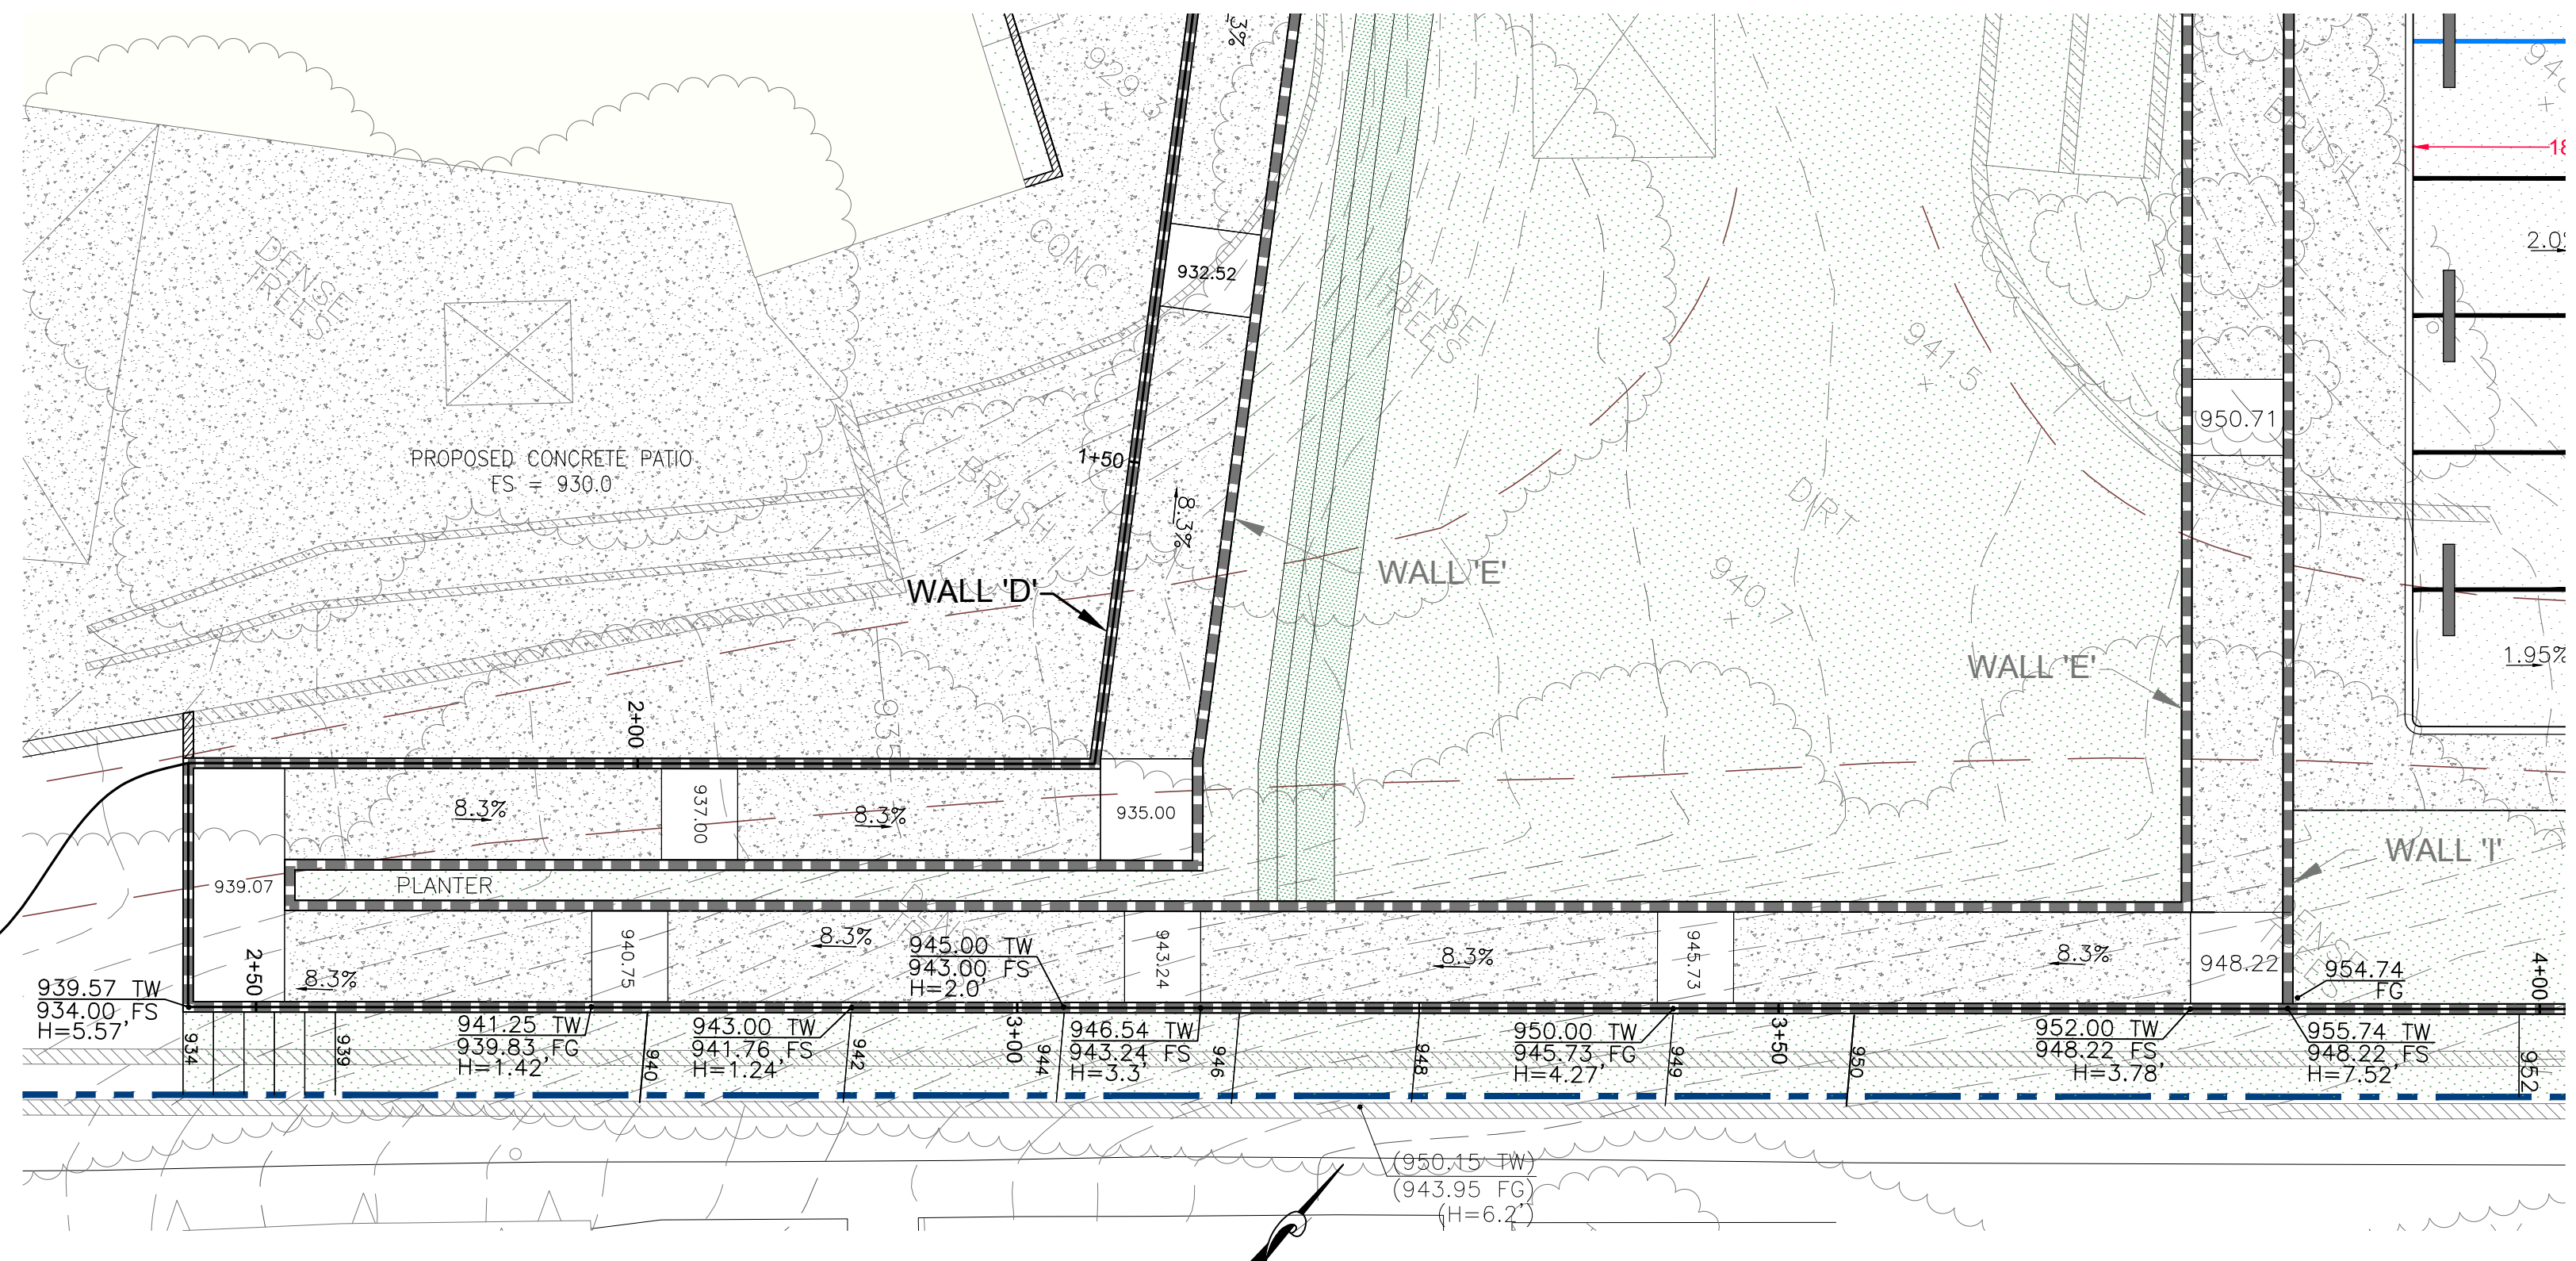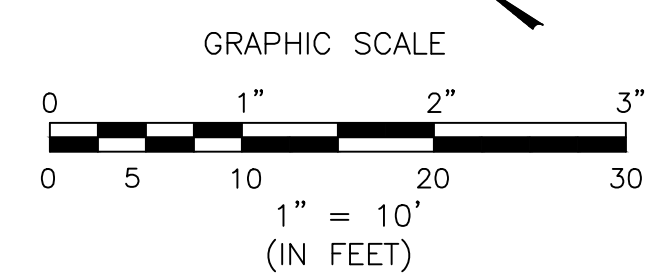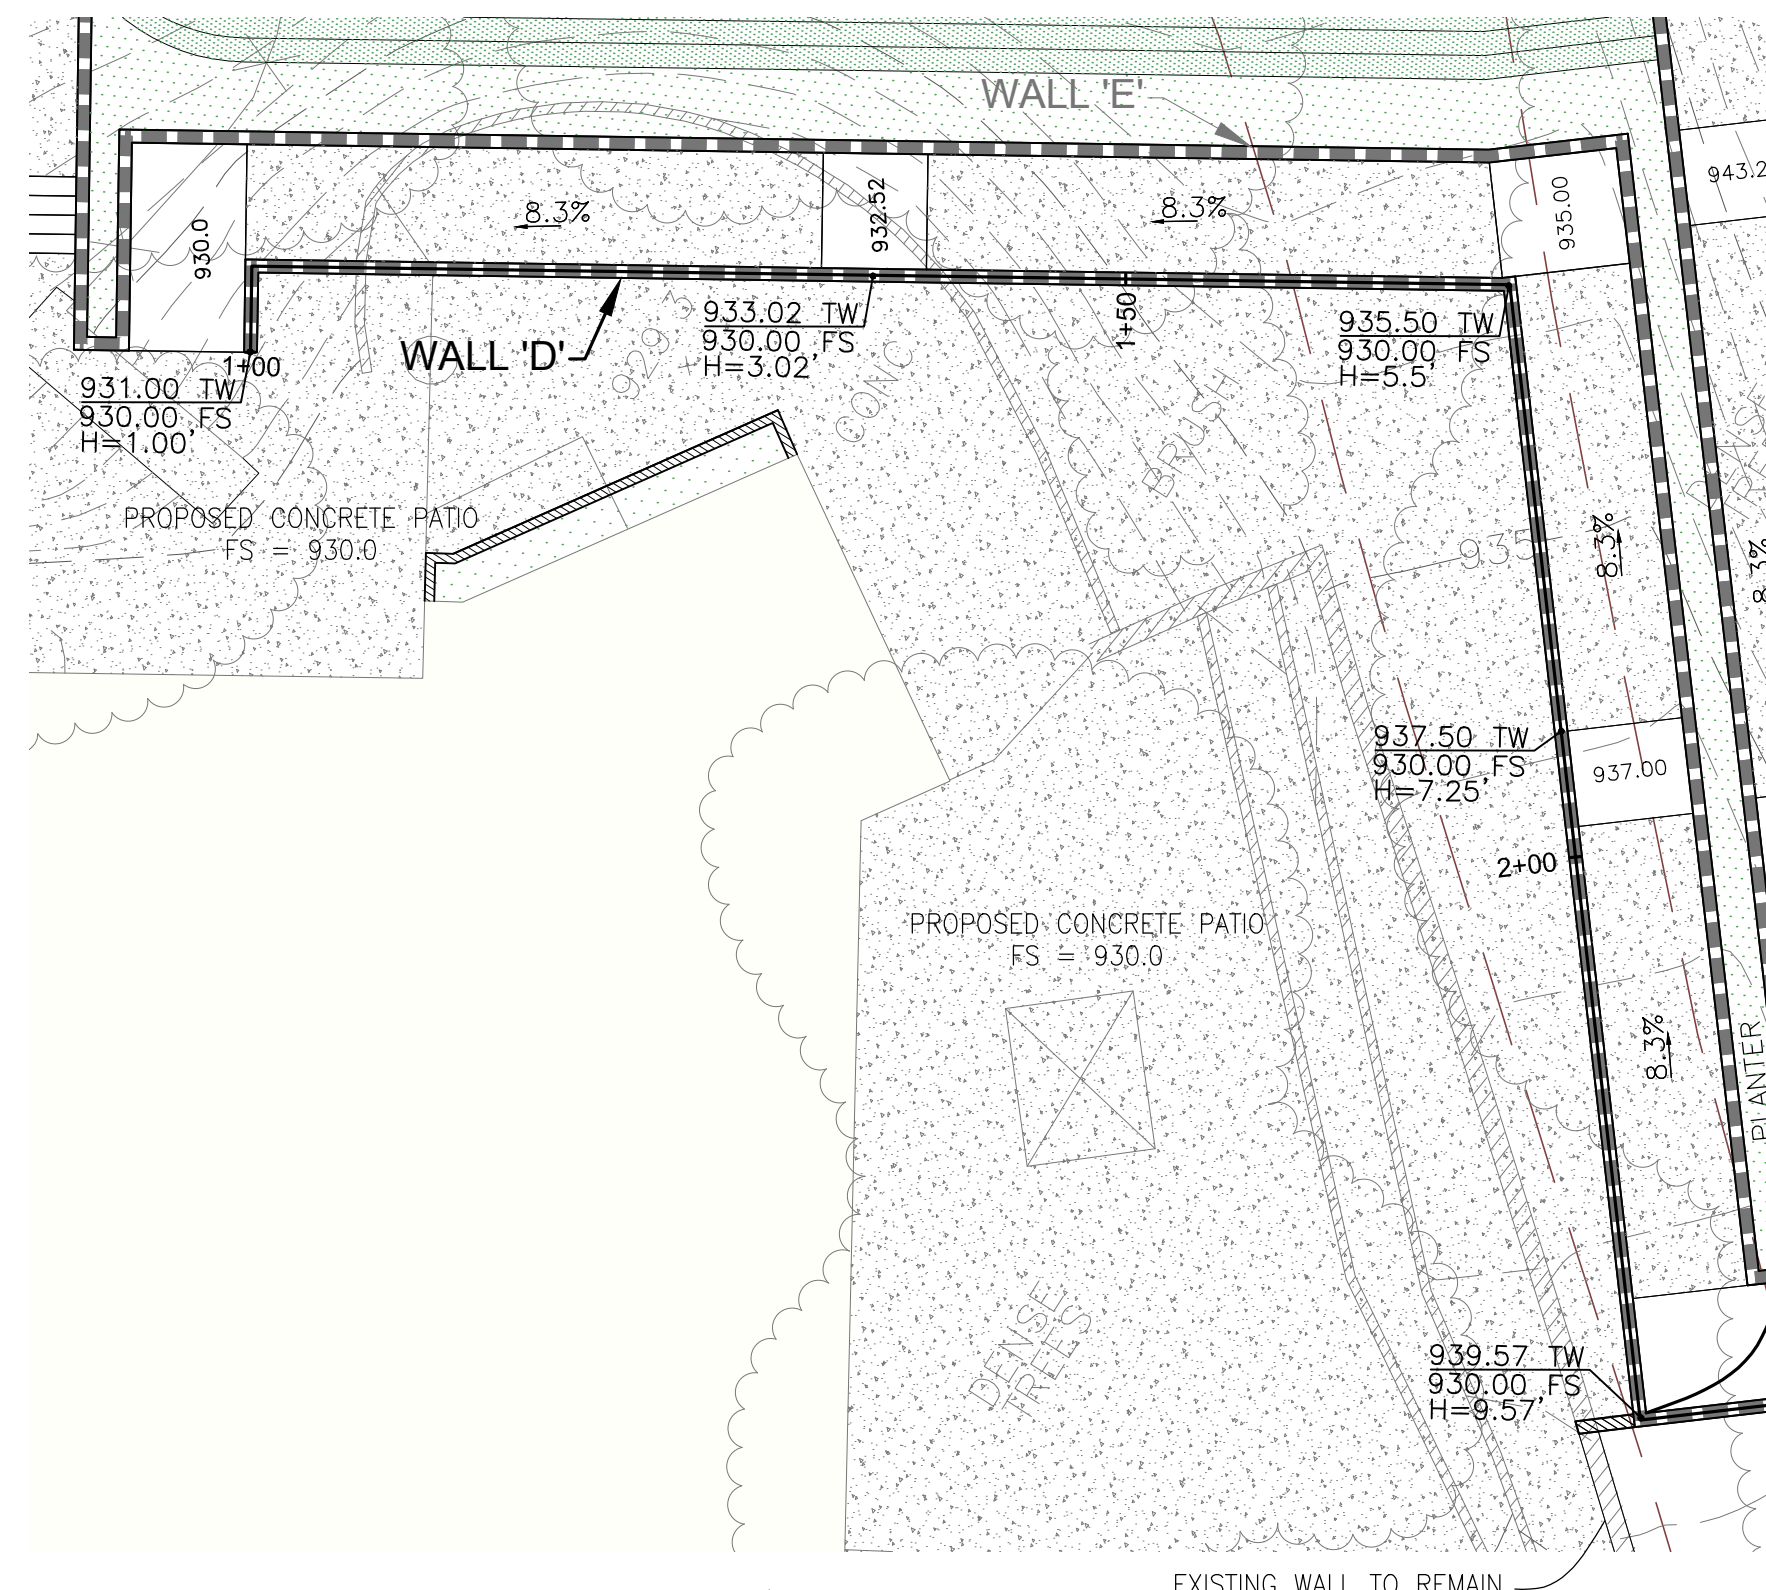

RETAINING WALL 'D' PLAN VIEW  
SCALE 1" = 10'

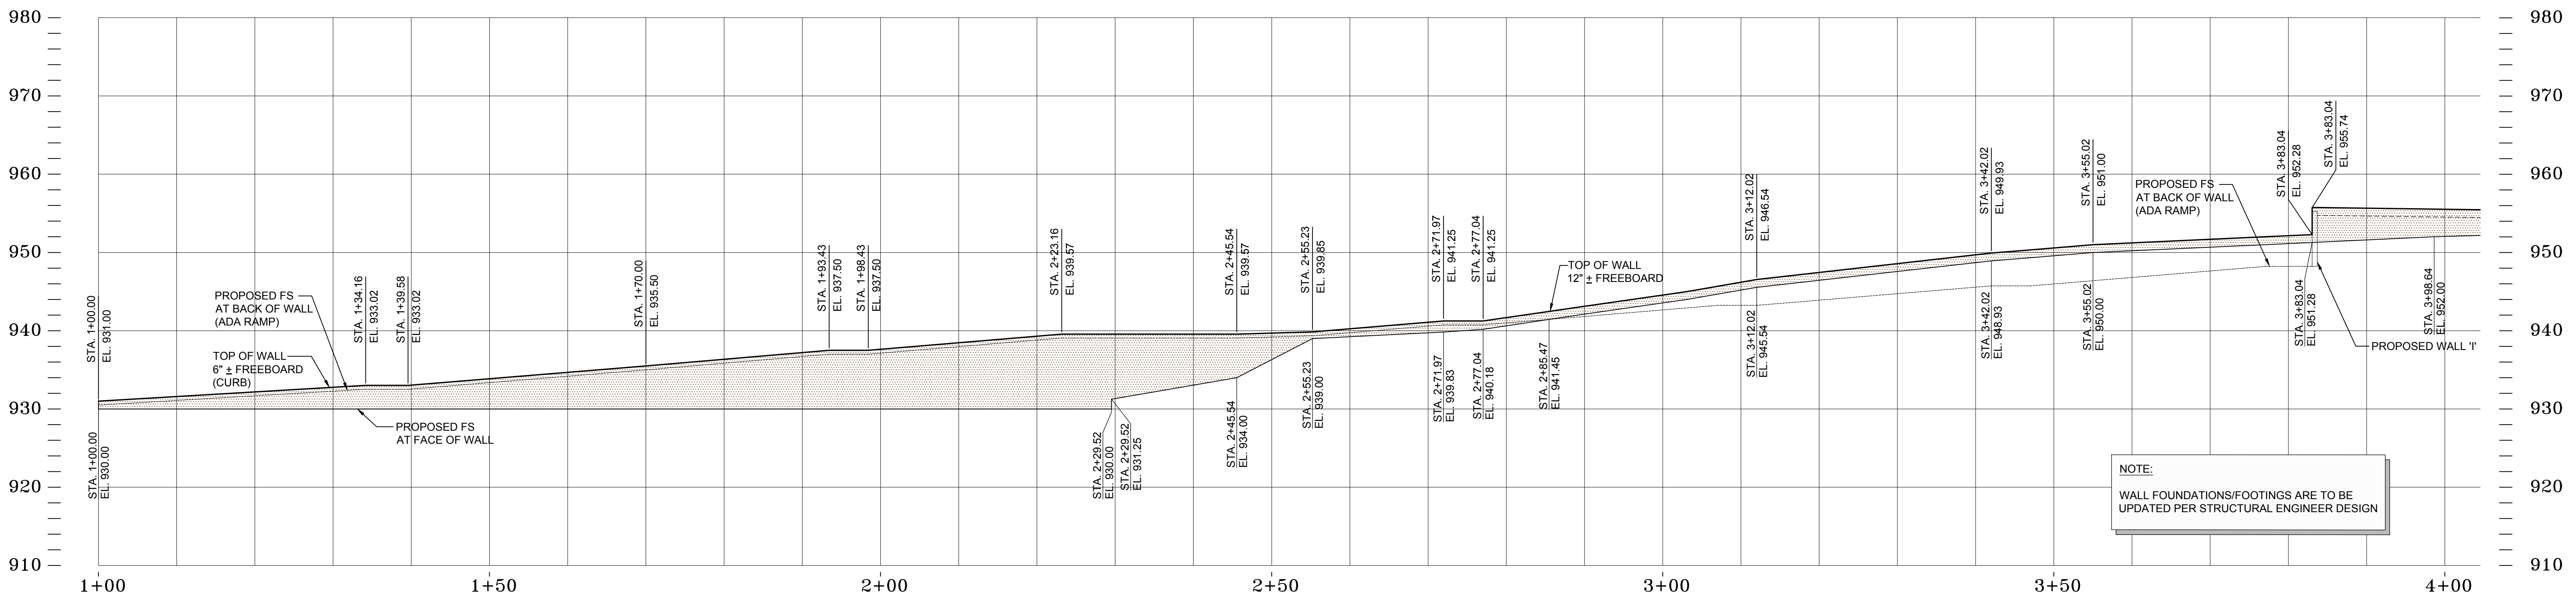

NOTE:  
WALL FOUNDATIONS/FOOTINGS ARE TO BE  
UPDATED PER STRUCTURAL ENGINEER DESIGN

RETAINING WALL 'D' PROFILE VIEW  
SCALE 1" = 10'

| REV. | SYMBOL | DESCRIPTION OF CHANGE | R.C.E. | DATE | P.D.E. | DATE |
|------|--------|-----------------------|--------|------|--------|------|
|      |        |                       |        |      |        |      |

|              |     |         |
|--------------|-----|---------|
| DESIGNED BY: | RWA | 4-13-20 |
| DATE         |     |         |
| DRAWN BY:    | RET | 4-13-20 |
| DATE         |     |         |
| CHECKED BY:  | RWA | 4-13-20 |
| DATE         |     |         |

PREPARED BY:  
RJR ENGINEERING & CONSULTING, INC.  
Planning-Civil Engineering-Flood Control/Hydrology  
Storm Water Management-Land Planning-Entitlements  
2340 Palma Drive, Suite 200, Ventura, CA 93003  
(805) 485-3935  
E-mail: rjr@rjreng.com

|   |      |
|---|------|
| REVIEWED FOR PERMIT ISSUANCE BY:<br>CITY OF THOUSAND OAKS | DATE |
| DEVELOPMENT ENGINEER                                      | DATE |
| PLANNING DIVISION   | DATE |
| <TRAFFIC ENGINEER>  | DATE |
| <BLDG. DIVISION - ADA COMPLIANCE>                         | DATE |
| <COSCA>   | DATE |

CITY OF THOUSAND OAKS  
PUBLIC WORKS DEPARTMENT


## WALL PROFILES

CONEJO VALLEY CHURCH OF CHRIST  
2525 E. HILLCREST DRIVE


CITY OF THOUSAND OAKS DWG. NO. \_\_\_\_\_ SHEET RW-5 OF \_\_\_\_\_

NOT FOR CONSTRUCTION 4-13-20

WALL PROFILES

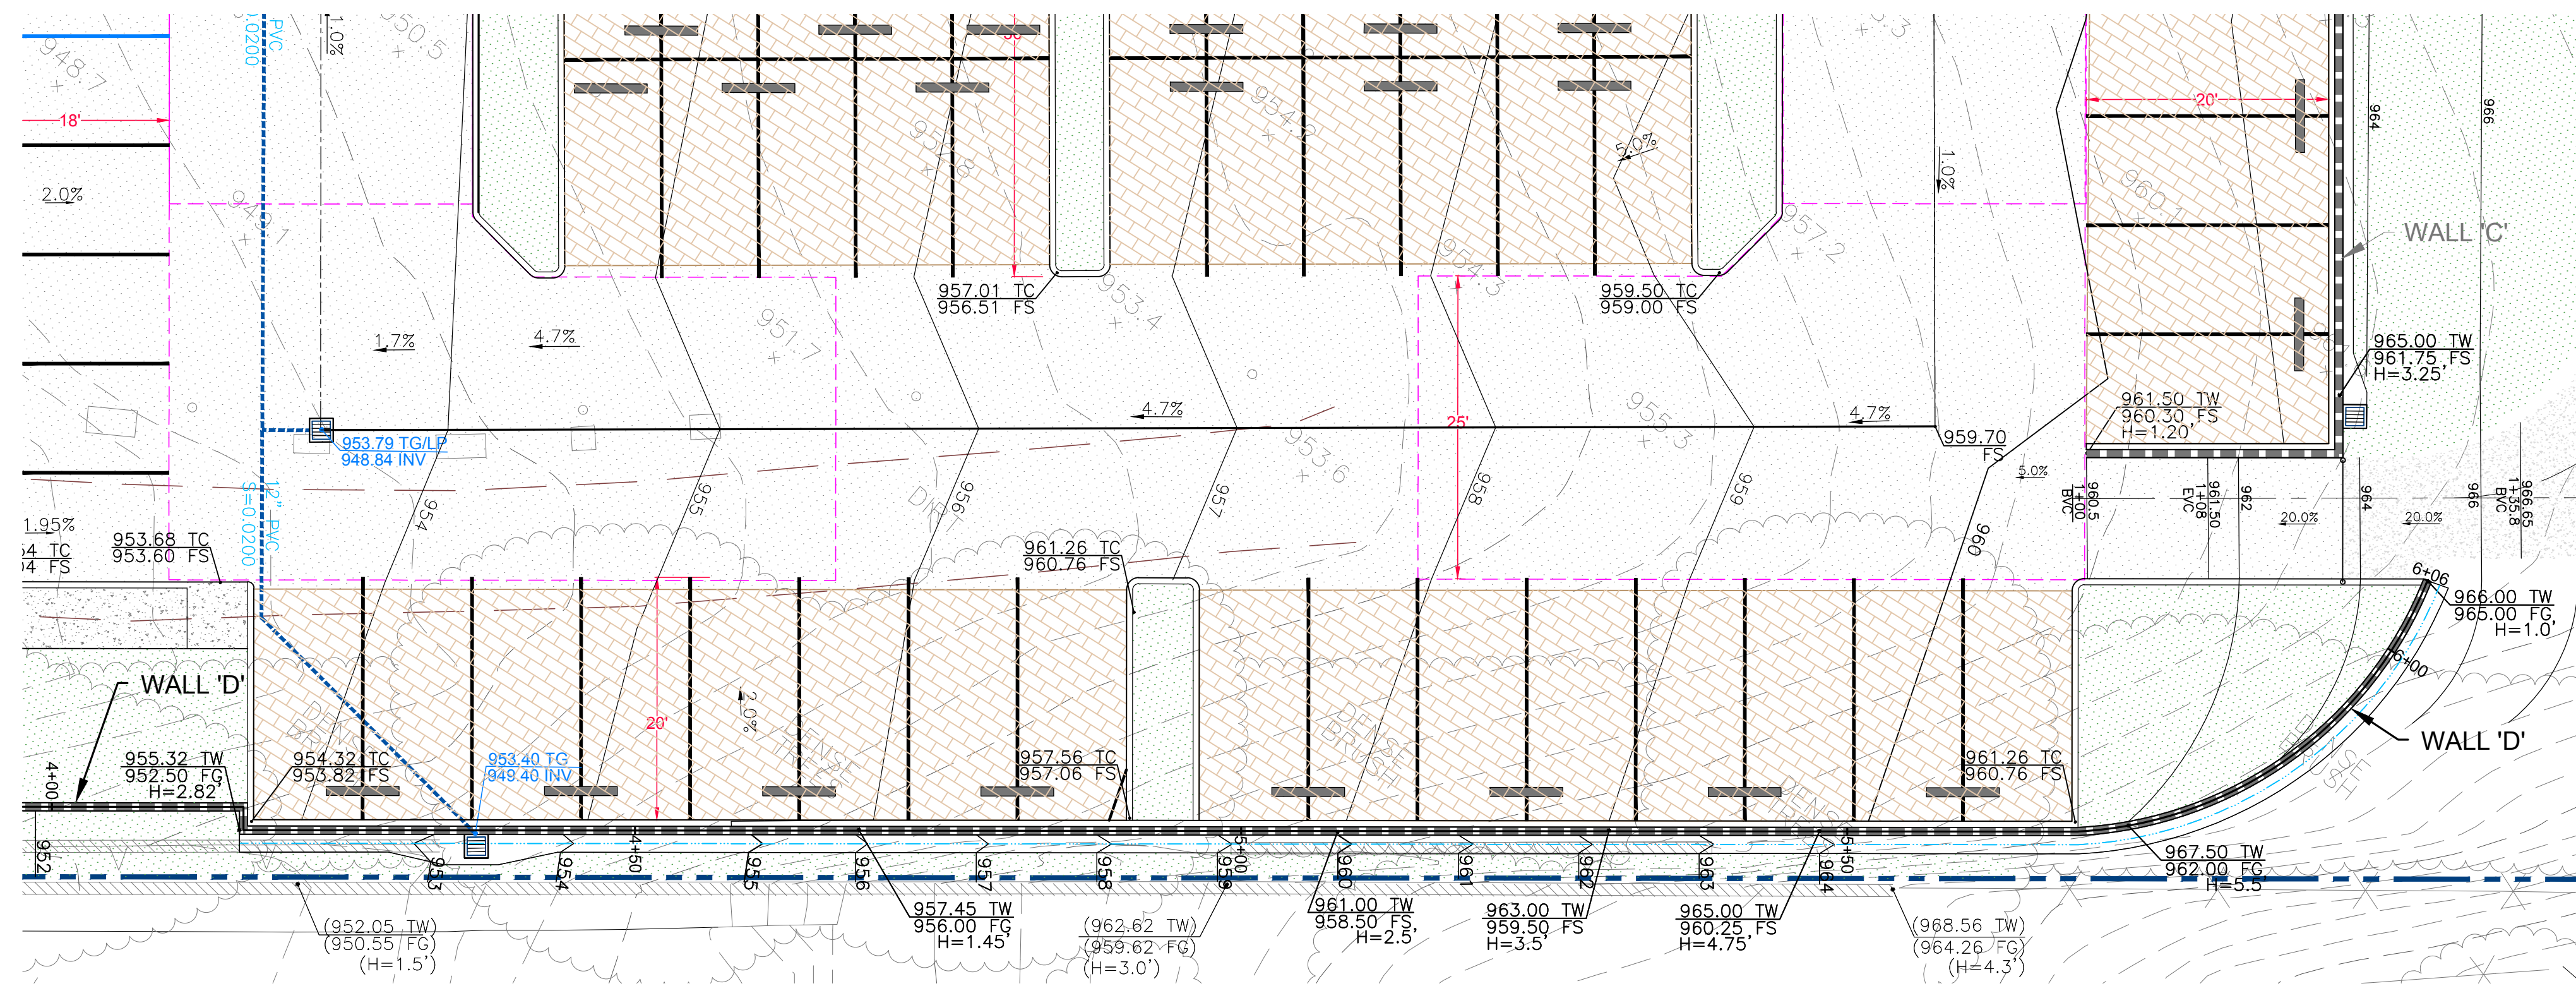

RETAINING WALL 'D' PLAN VIEW  
SCALE 1" = 10'

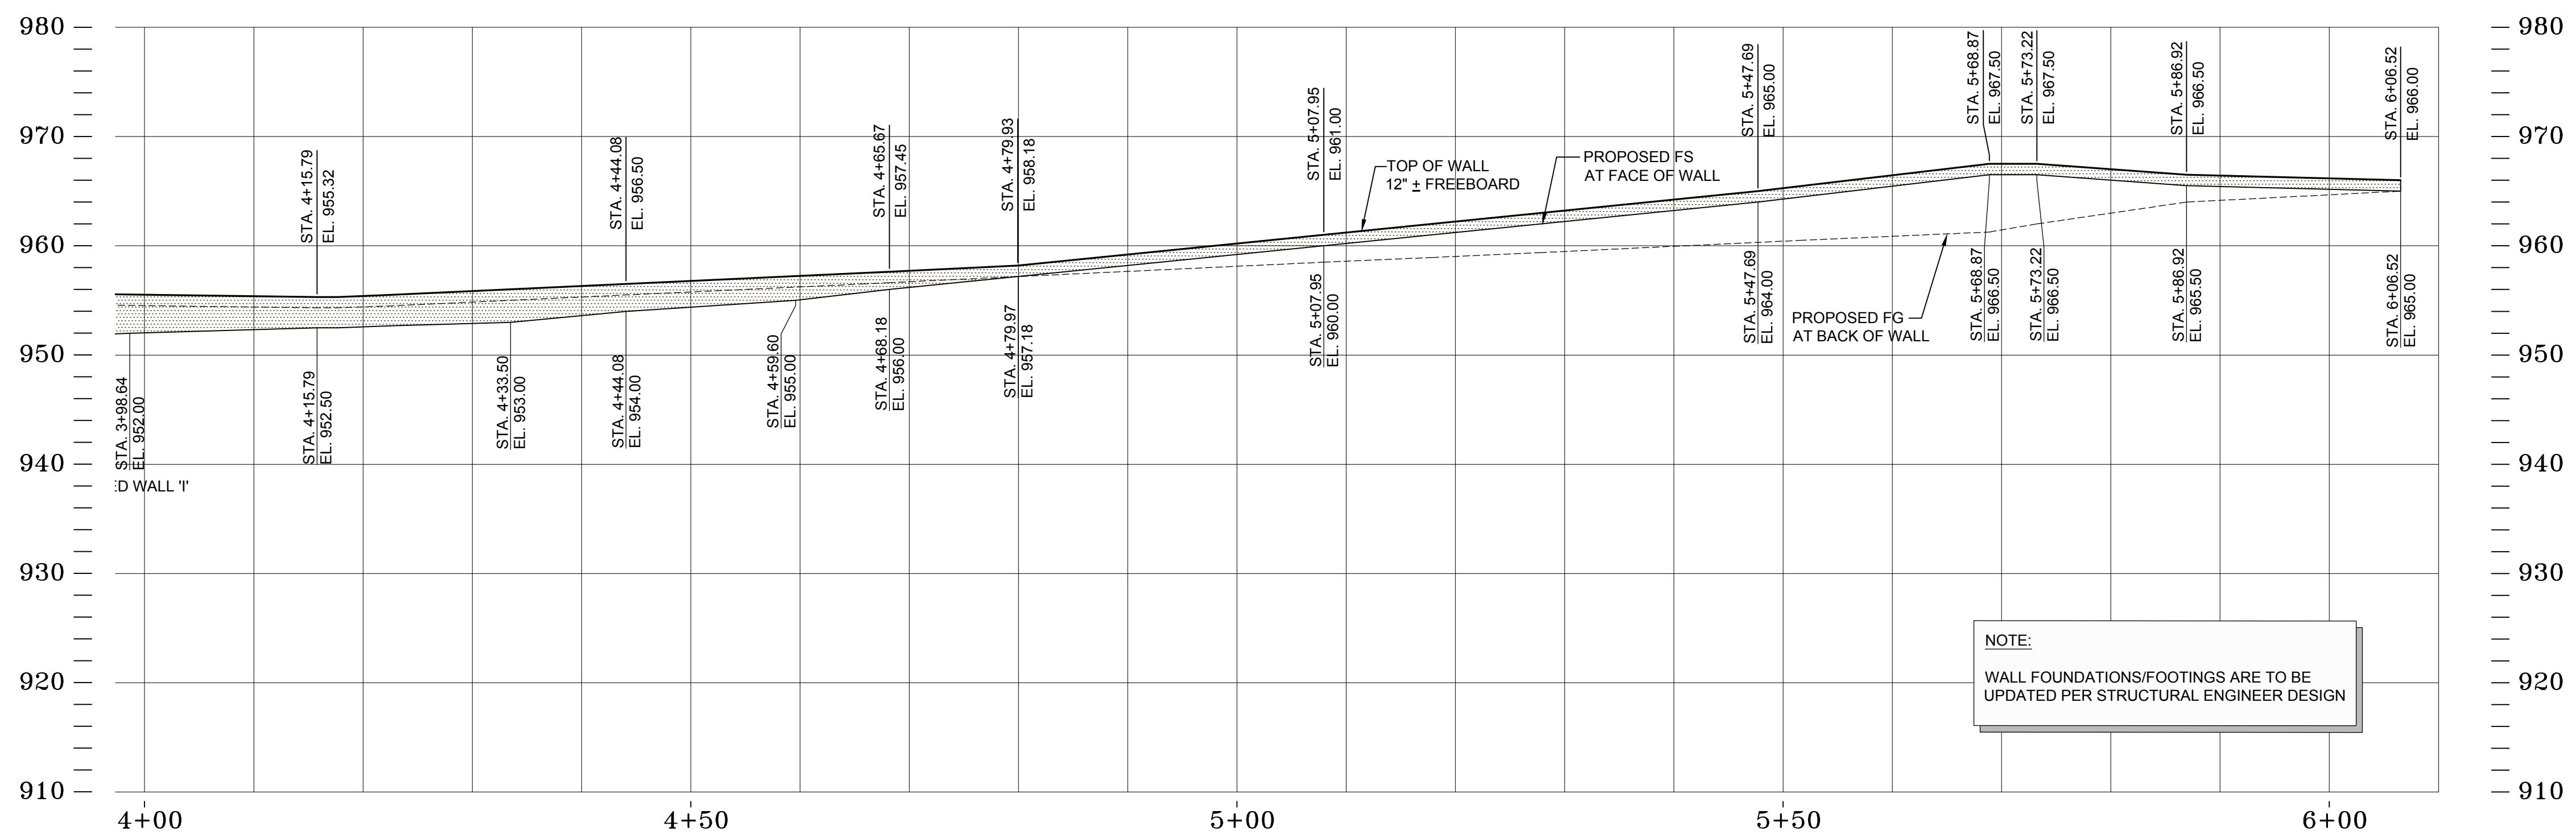

RETAINING WALL 'D' PROFILE VIEW  
SCALE 1" = 10'

NOT FOR CONSTRUCTION 4-13-20

**811**  
Know what's below.  
Call before you dig.  
DIAL TOLL FREE  
8 1 1  
AT LEAST TWO DAYS  
BEFORE YOU DIG  
UNDERGROUND SERVICE ALERT OF SOUTHERN CALIFORNIA

| REV. | SYMBOL | DESCRIPTION OF CHANGE | R.C.E. | DATE | P.D.E. | DATE |
|------|--------|-----------------------|--------|------|--------|------|
|      |        |                       |        |      |        |      |






|              |     |         |
|--------------|-----|---------|
| DESIGNED BY: | RWA | 4-13-20 |
| DATE         |     |         |
| DRAWN BY:    | RET | 4-13-20 |
| DATE         |     |         |
| CHECKED BY:  | RWA | 4-13-20 |
| DATE         |     |         |

ENGINEER'S SEAL  
REGISTERED PROFESSIONAL ENGINEER  
ROBERT W. ANDERSON  
C-58383  
EXP. 12-31-20  
CIVIL  
STATE OF CALIFORNIA


PREPARED BY:  
RJR ENGINEERING & CONSULTING, INC.  
Planning-Civil Engineering-Flood Control/Hydrology  
Storm Water Management-Land Planning/Entitlements  
2340 Palma Drive, Suite 200, Ventura, CA 93003  
(805) 485-3935  
E-mail: rjr@rjreng.com  
REGISTERED ENGINEER  
C-58383  
RCE NUMBER

|   |      |
|---|------|
| REVIEWED FOR PERMIT ISSUANCE BY:<br>CITY OF THOUSAND OAKS | DATE |
| DEVELOPMENT ENGINEER                                      | DATE |
| PLANNING DIVISION   | DATE |
| <TRAFFIC ENGINEER>  | DATE |
| <BLDG. DIVISION - ADA COMPLIANCE>                         | DATE |
| <COSCA>   | DATE |

CITY OF THOUSAND OAKS  
PUBLIC WORKS DEPARTMENT  
WALL PROFILES  
CONEJO VALLEY CHURCH OF CHRIST  
2525 E. HILLCREST DRIVE  
CITY OF THOUSAND OAKS DWG. NO. \_\_\_\_\_ SHEET RW-6 OF \_\_\_\_\_

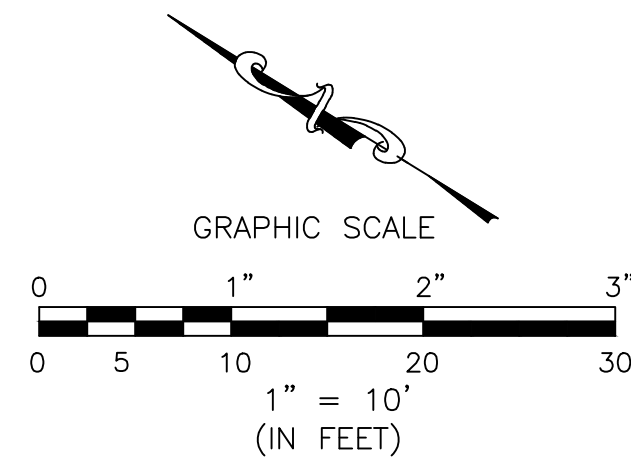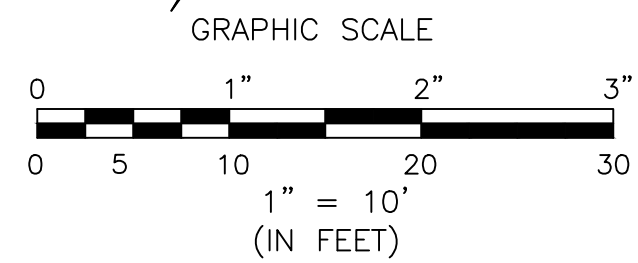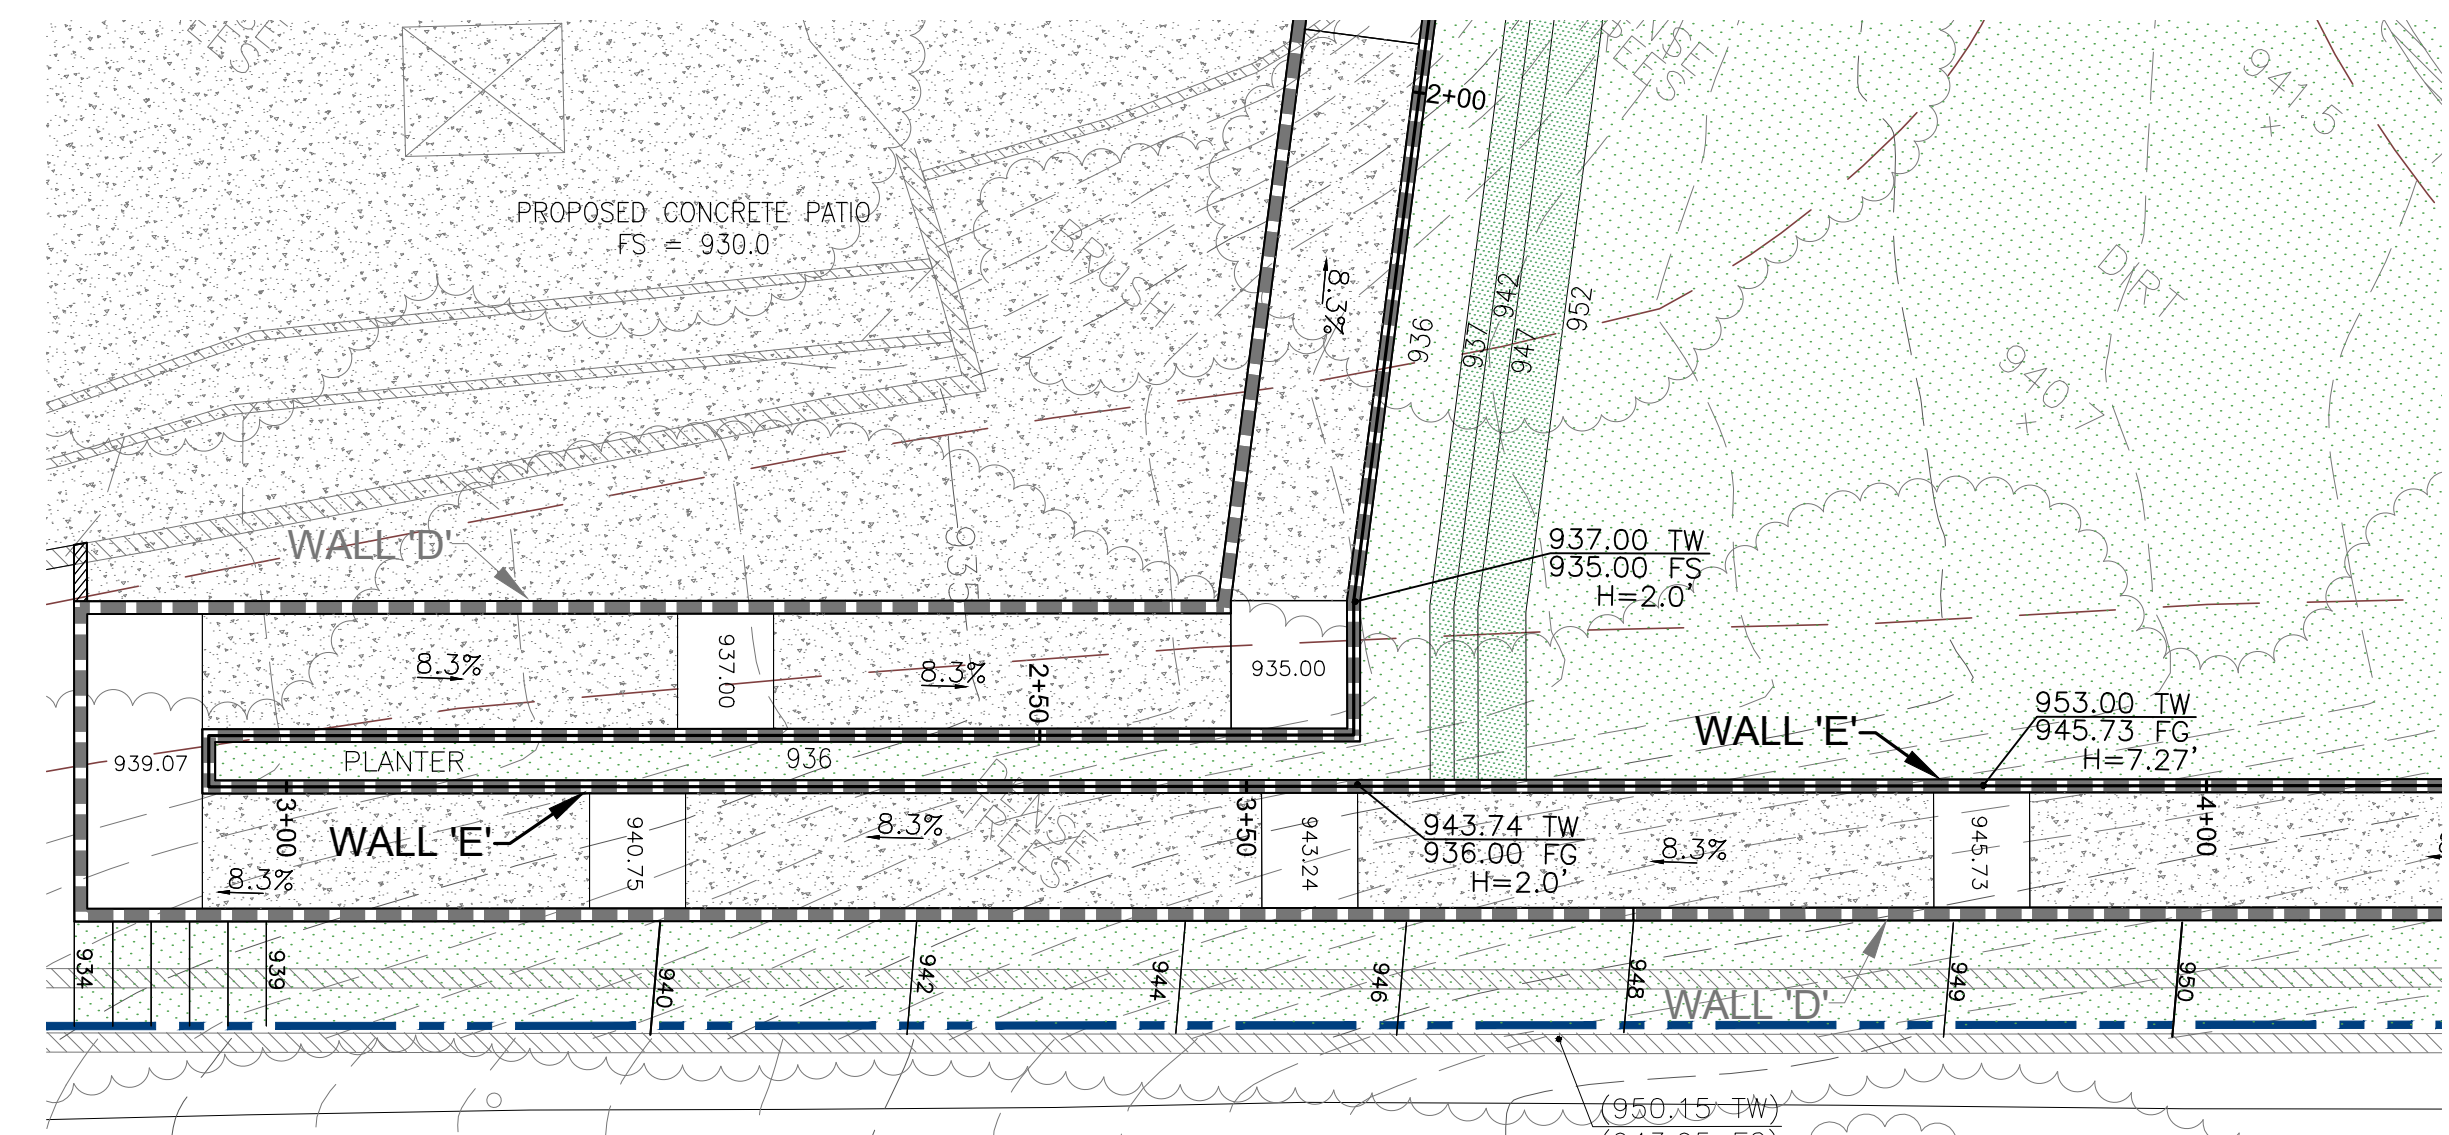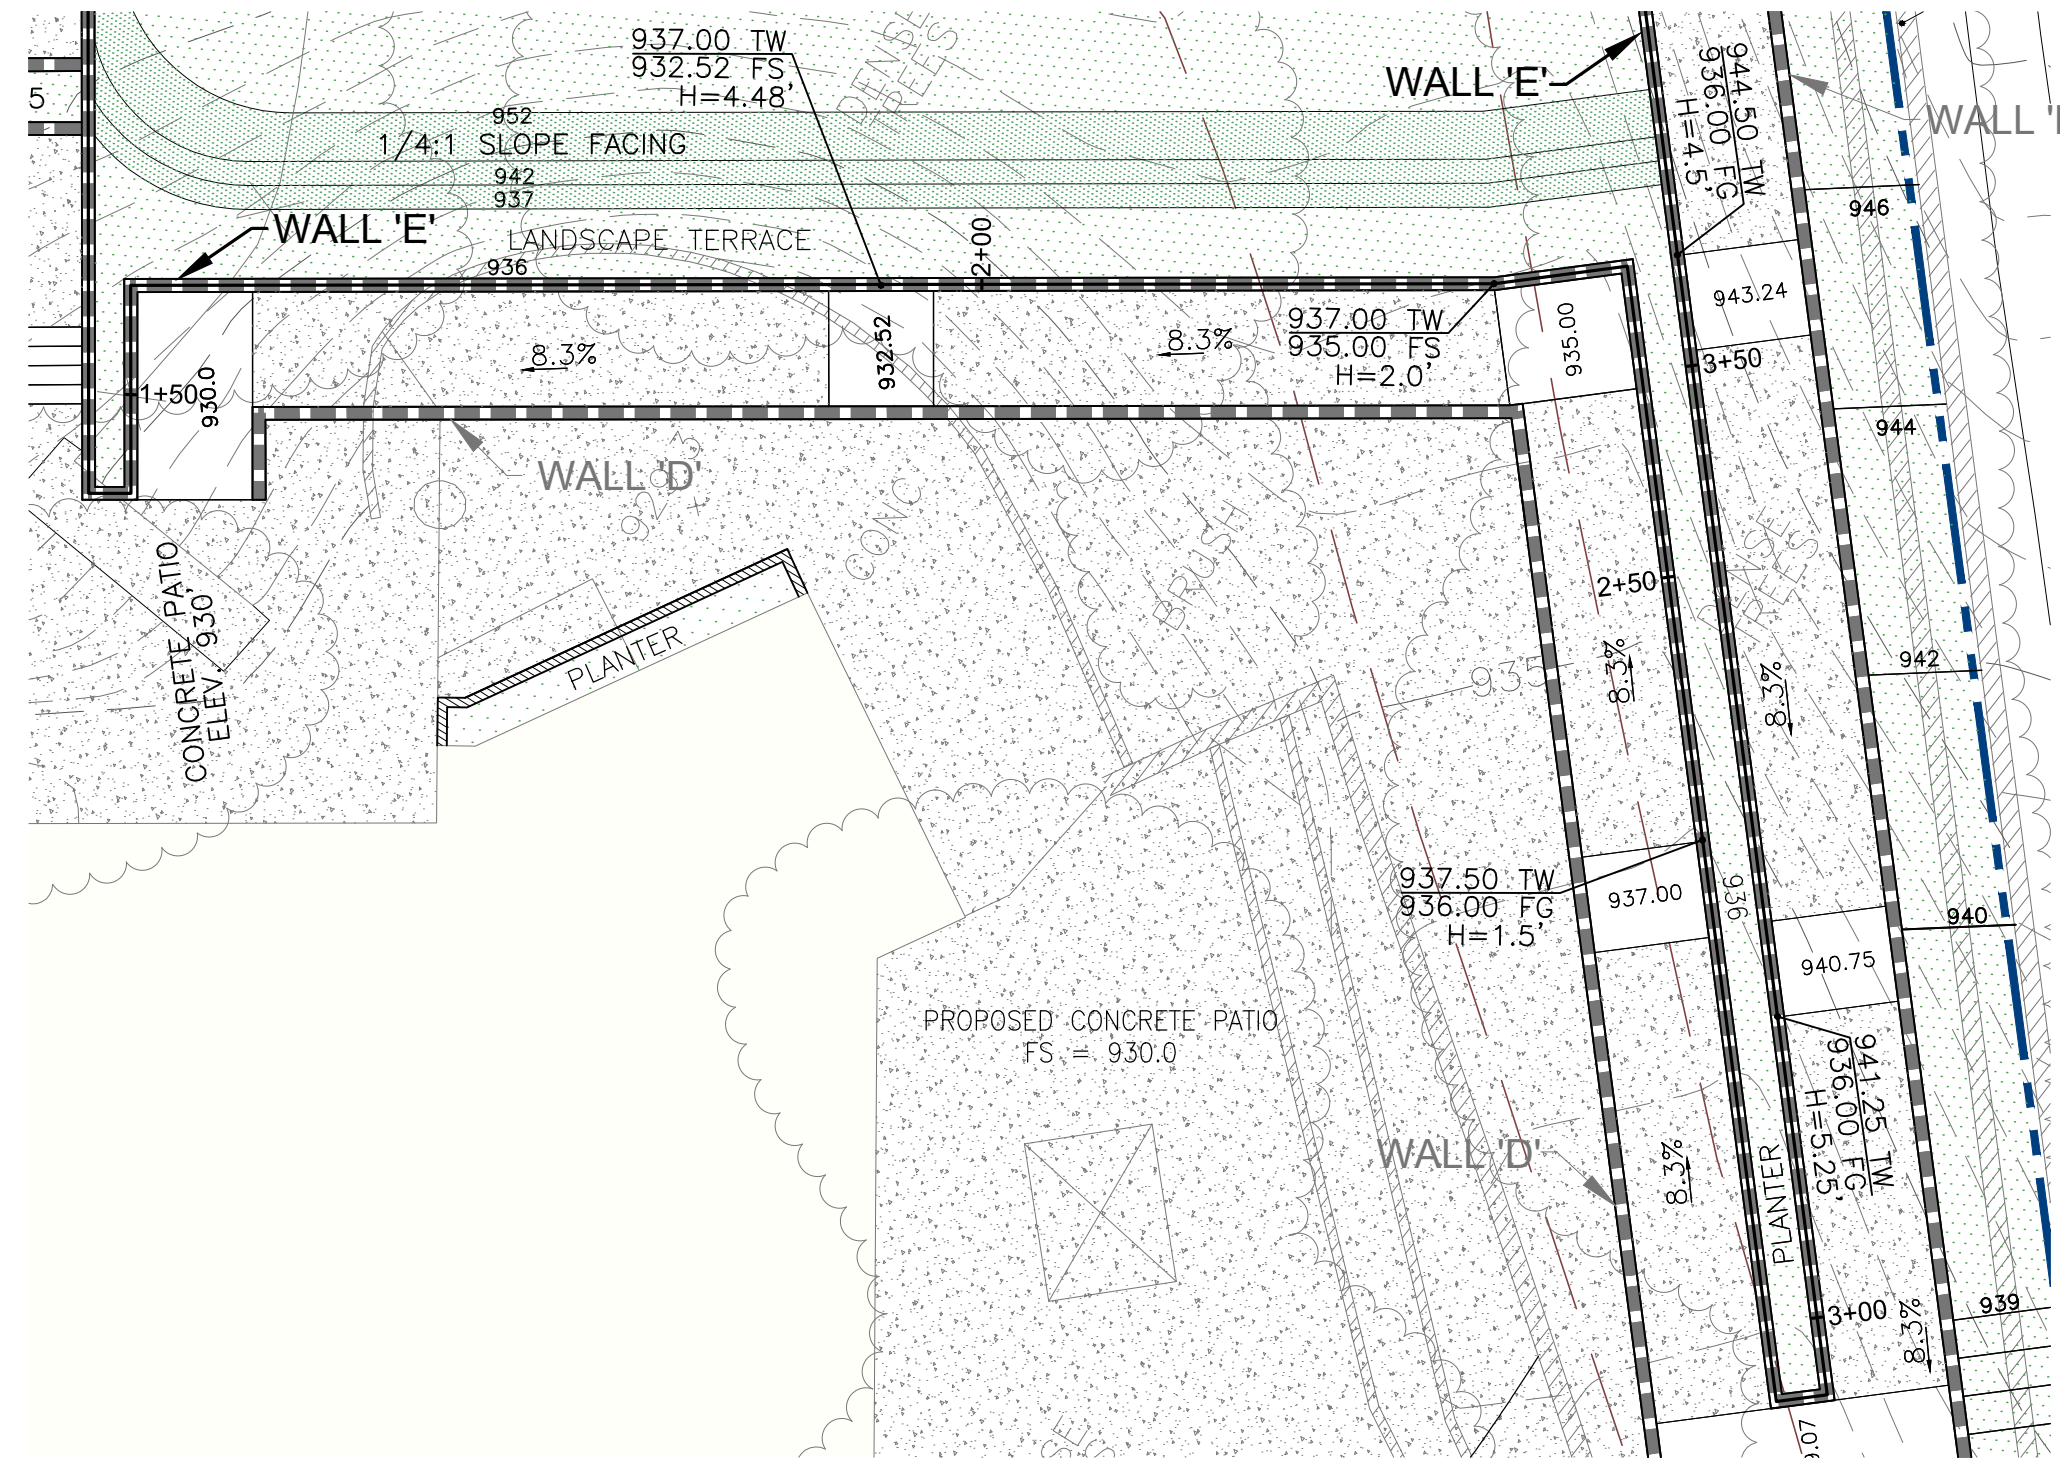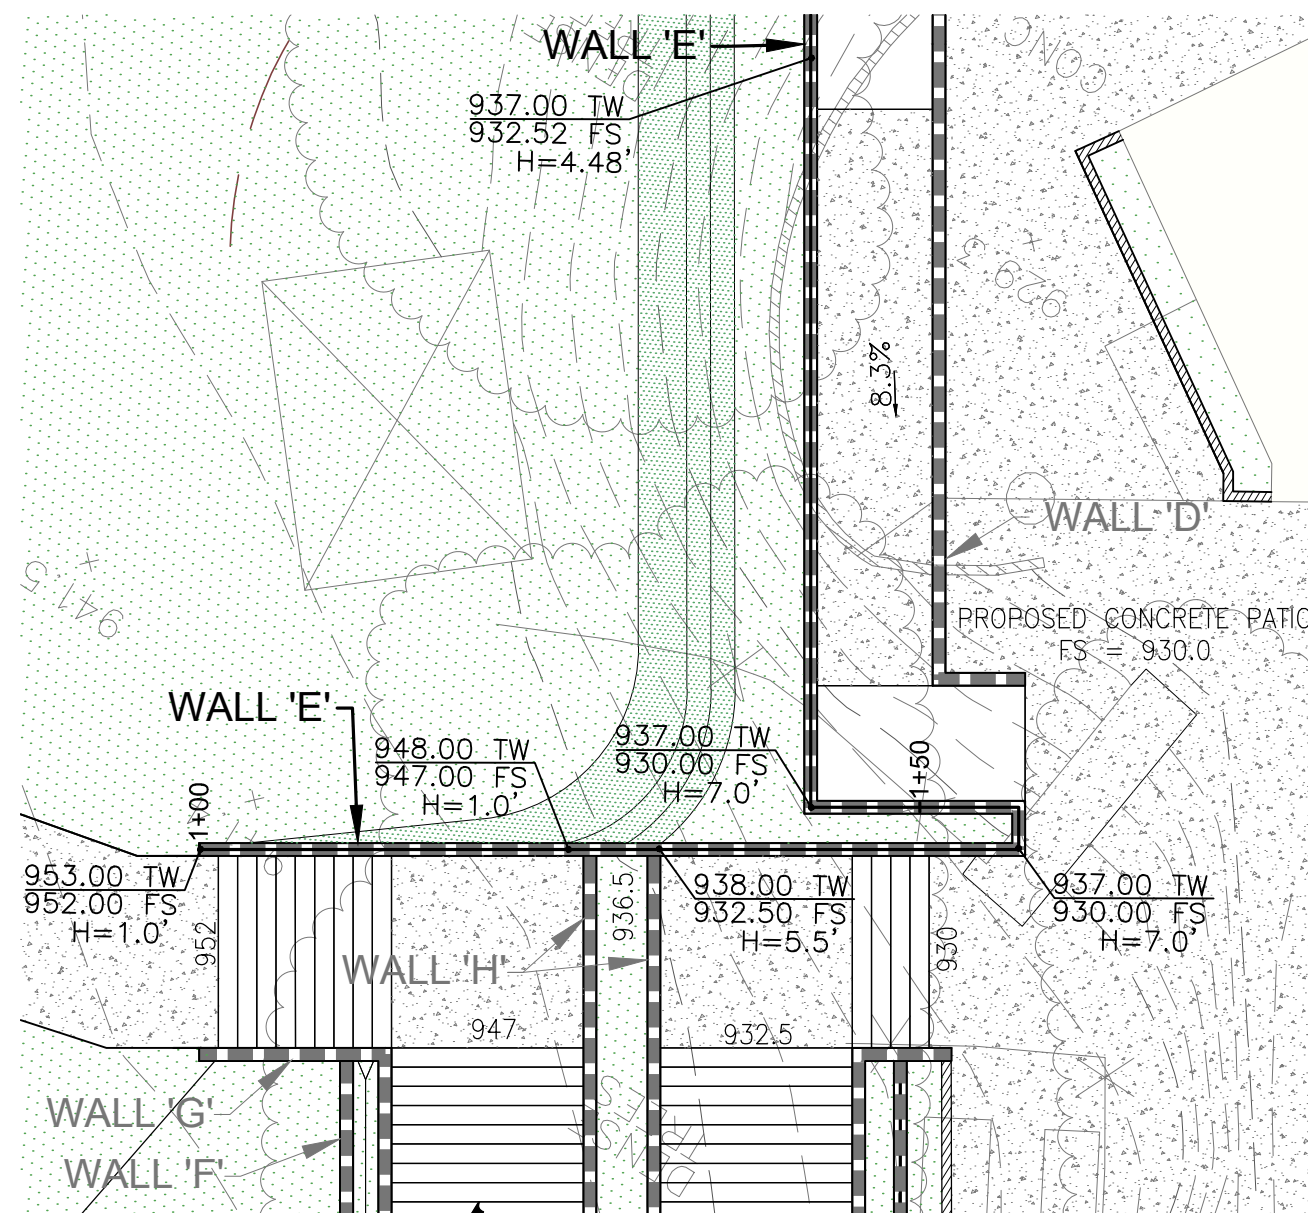


RETAINING WALL 'E' PLAN VIEW  
SCALE 1" = 10'

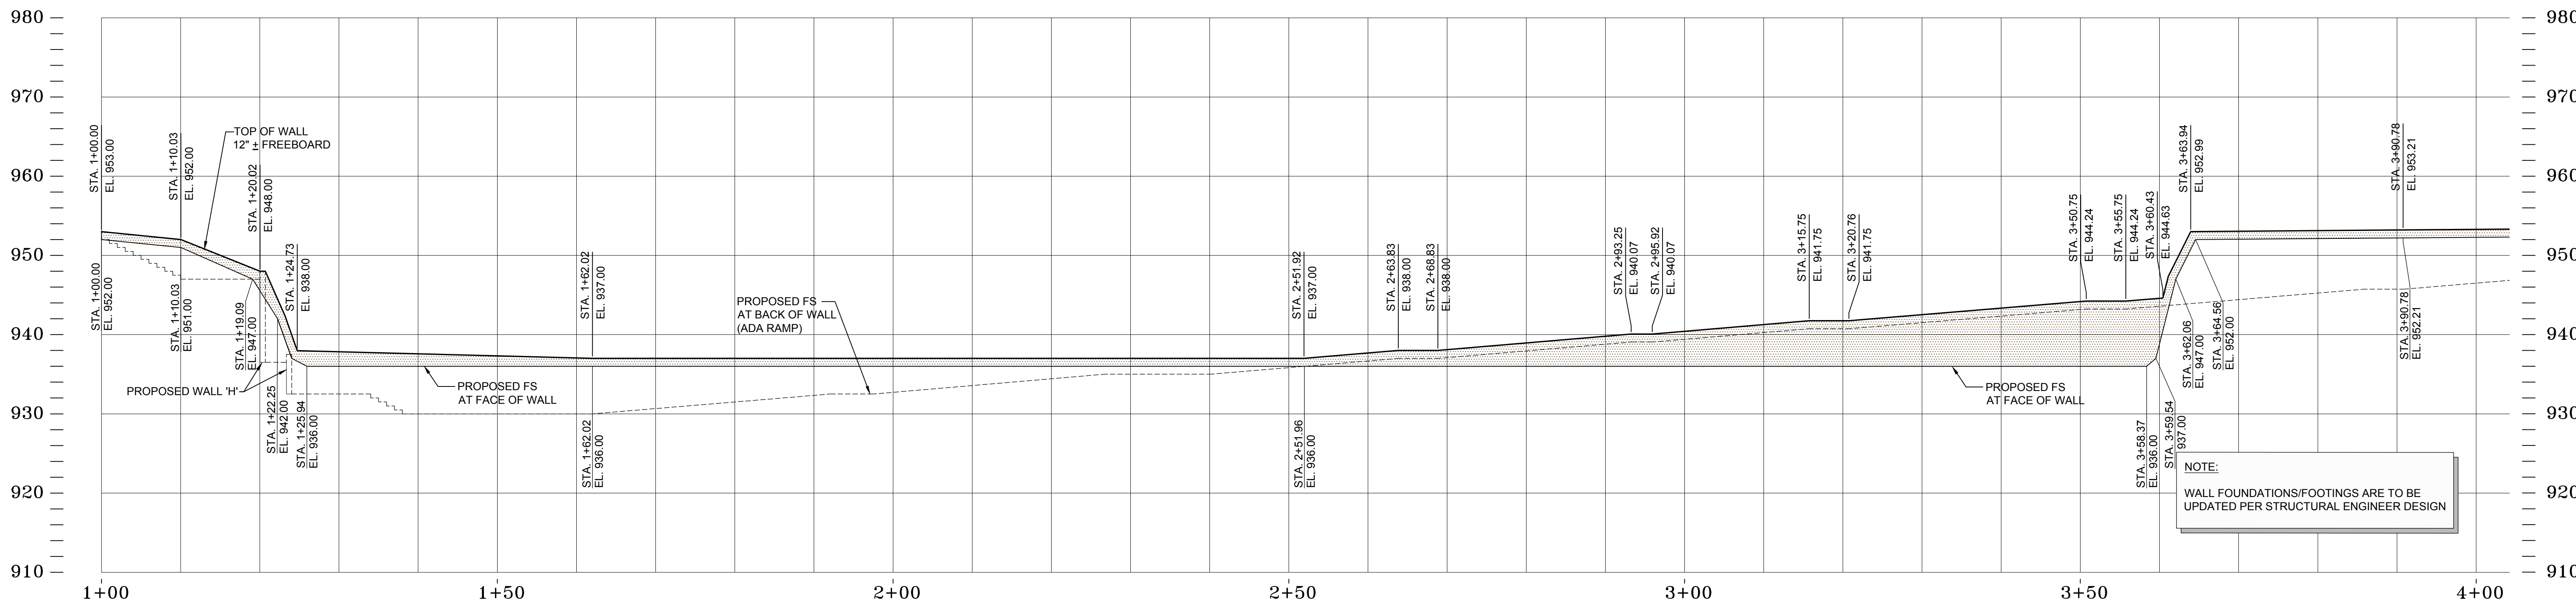

RETAINING WALL 'E' PROFILE VIEW  
SCALE 1" = 10'

NOTE:  
WALL FOUNDATIONS/FOOTINGS ARE TO BE  
UPDATED PER STRUCTURAL ENGINEER DESIGN

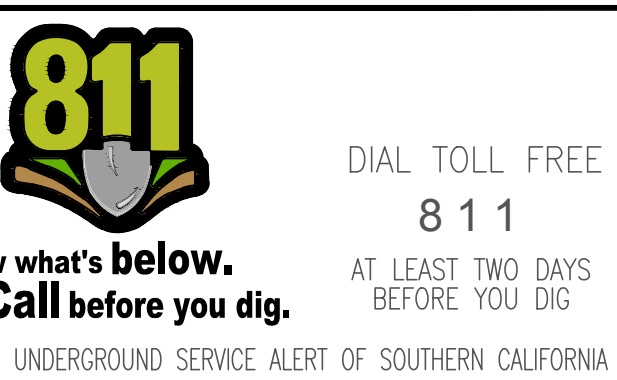

| REV. | SYMBOL | DESCRIPTION OF CHANGE | R.C.E. | DATE | P.D.E. | DATE |
|------|--------|-----------------------|--------|------|--------|------|
|      |        |                       |        |      |        |      |

|              |     |         |
|--------------|-----|---------|
| DESIGNED BY: | RWA | 4-13-20 |
| DATE         |     |         |
| DRAWN BY:    | RET | 4-13-20 |
| DATE         |     |         |
| CHECKED BY:  | RWA | 4-13-20 |
| DATE         |     |         |







PREPARED BY:  
**RJR ENGINEERING & CONSULTING, INC.**  
Planning-Civil Engineering-Flood Control/Hydrology  
Storm Water Management-Land Planning/Entitlements  
2340 Palma Drive, Suite 200, Ventura, CA 93003  
(805) 485-3935  
E-mail: rjr@rjreng.com


|   |      |
|---|------|
| REVIEWED FOR PERMIT ISSUANCE BY:<br>CITY OF THOUSAND OAKS | DATE |
| DEVELOPMENT ENGINEER                                      | DATE |
| PLANNING DIVISION   | DATE |
| <TRAFFIC ENGINEER>  | DATE |
| <BLDG. DIVISION - ADA COMPLIANCE>                         | DATE |
| <COSCA>   | DATE |

CITY OF THOUSAND OAKS  
PUBLIC WORKS DEPARTMENT  
**WALL PROFILES**  
CONEJO VALLEY CHURCH OF CHRIST  
2525 E. HILLCREST DRIVE  
CITY OF THOUSAND OAKS DWG. NO. \_\_\_\_\_ SHEET RW-7 OF \_\_\_\_\_

NOT FOR CONSTRUCTION 4-13-20  
WALL PROFILES

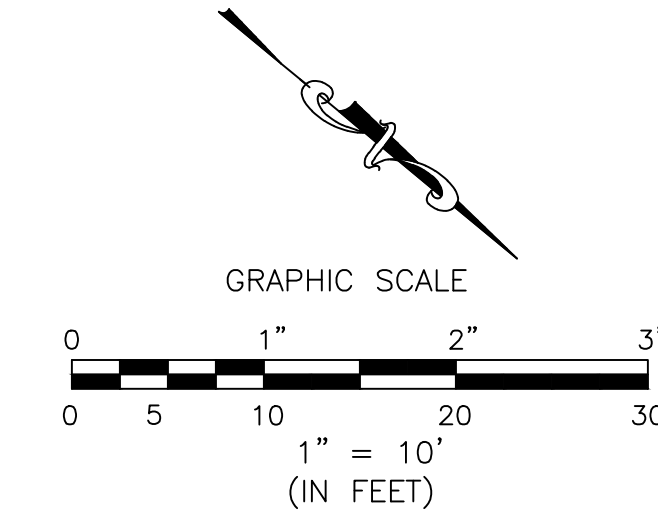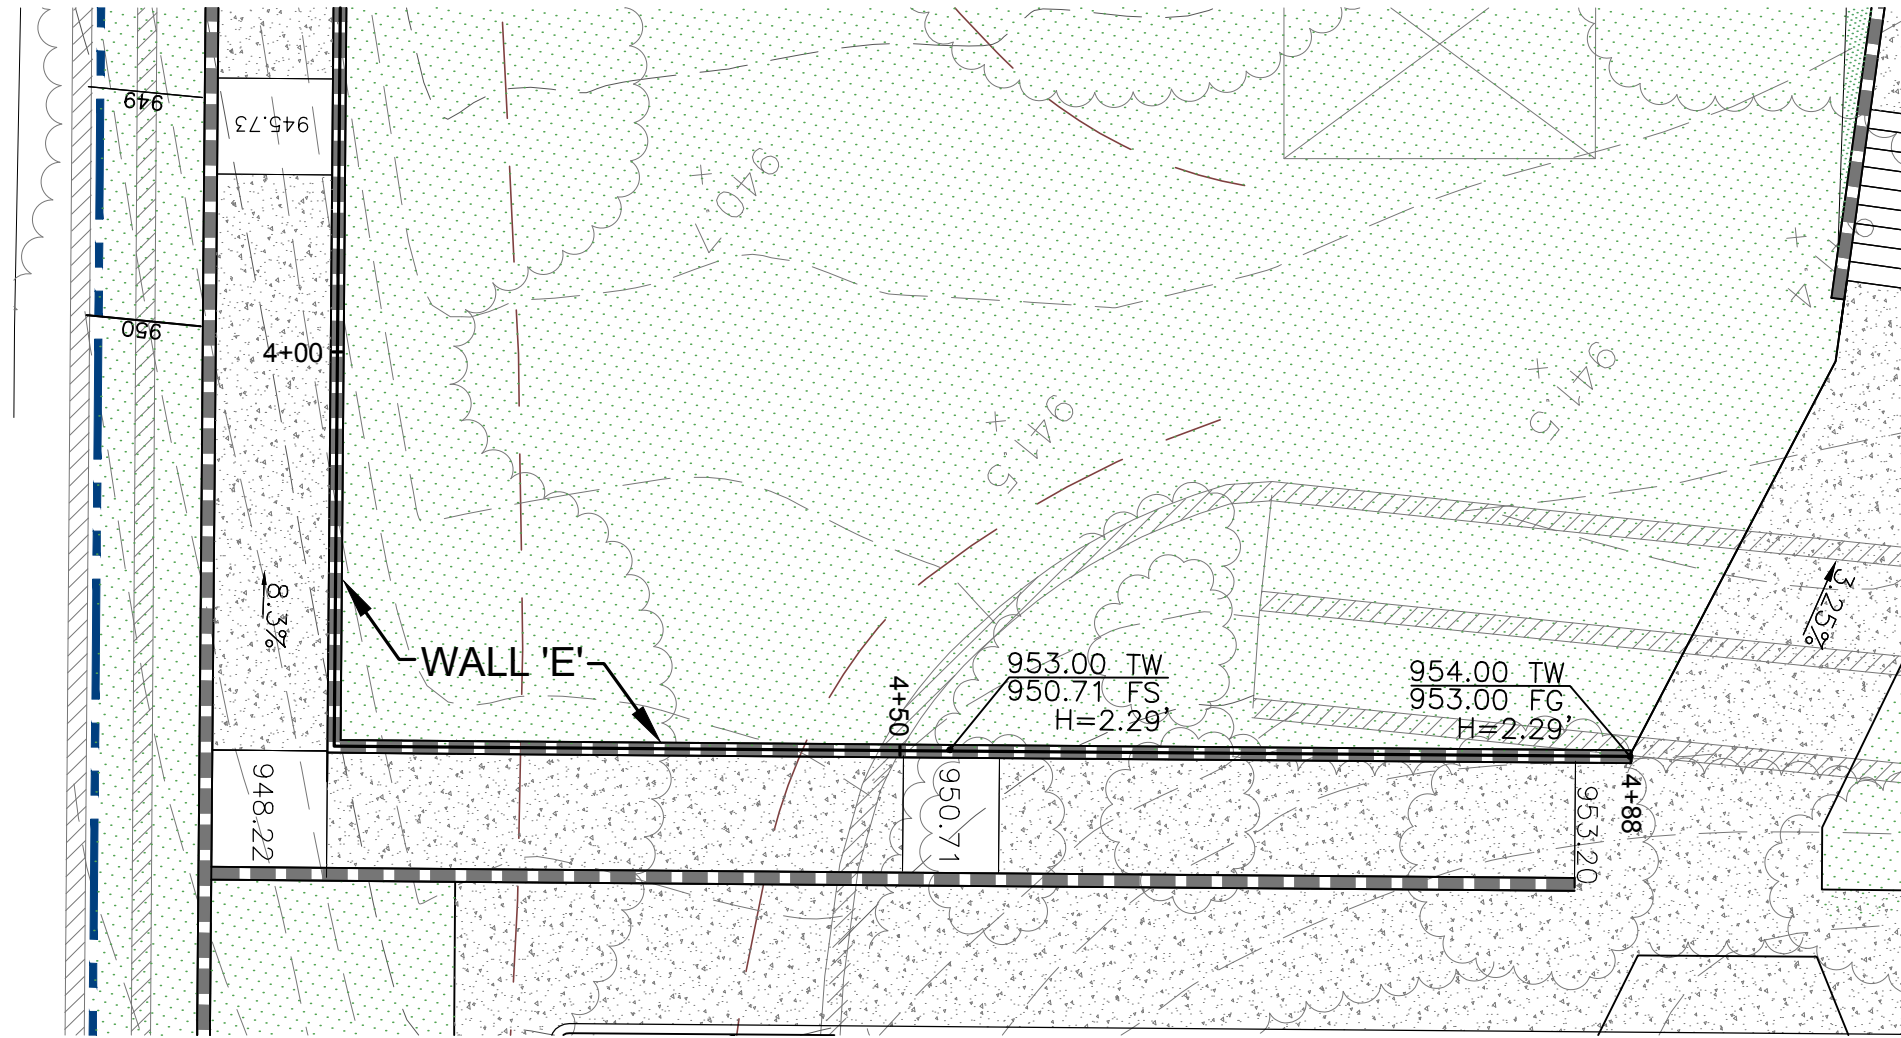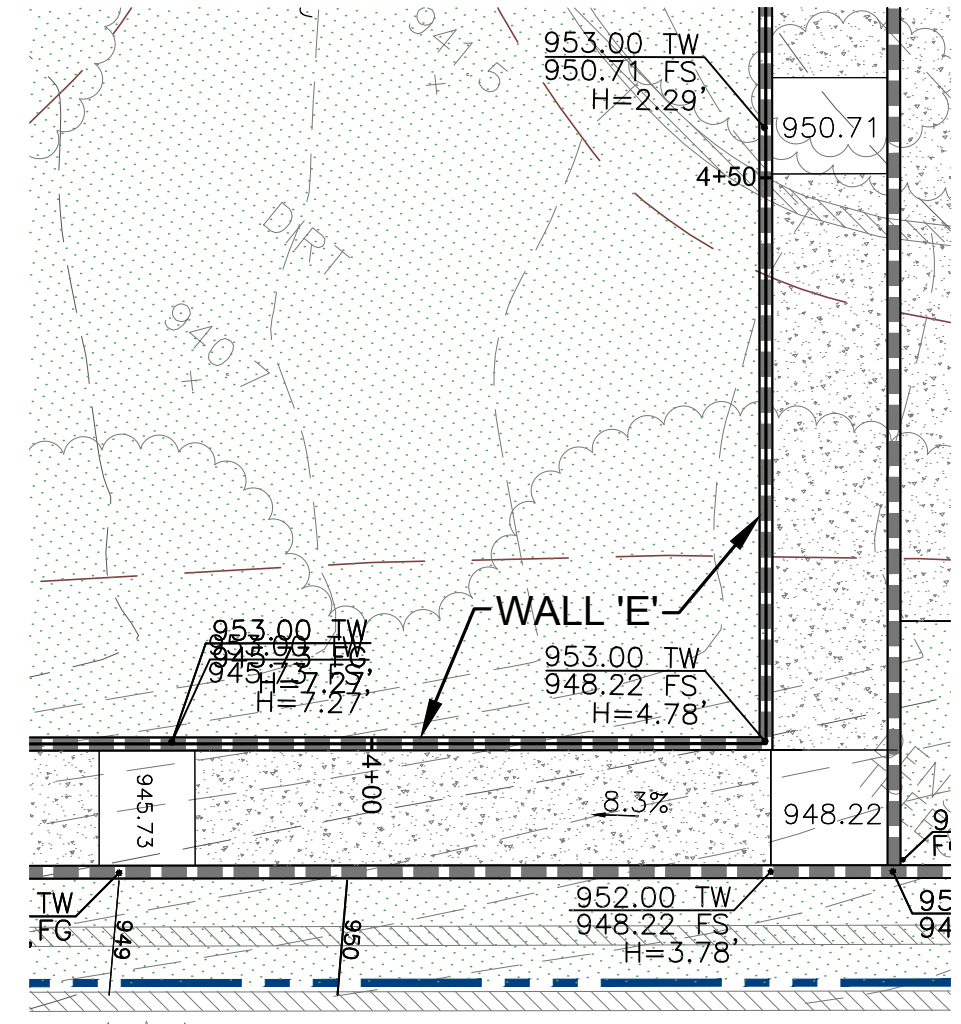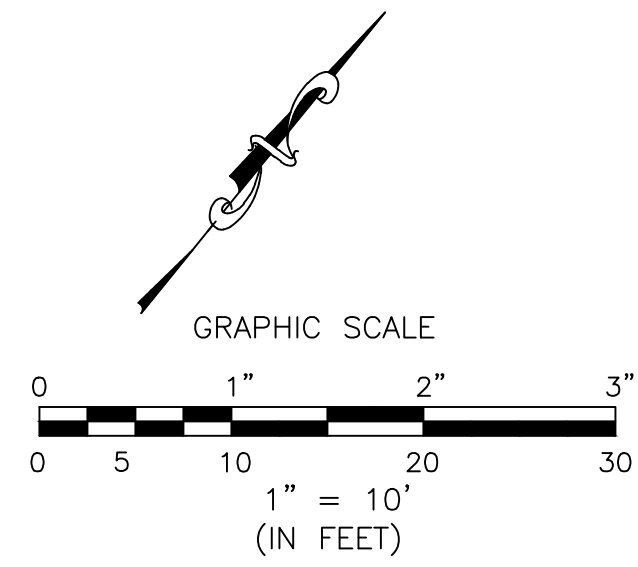

RETAINING WALL 'E' PLAN VIEW  
SCALE 1" = 10'

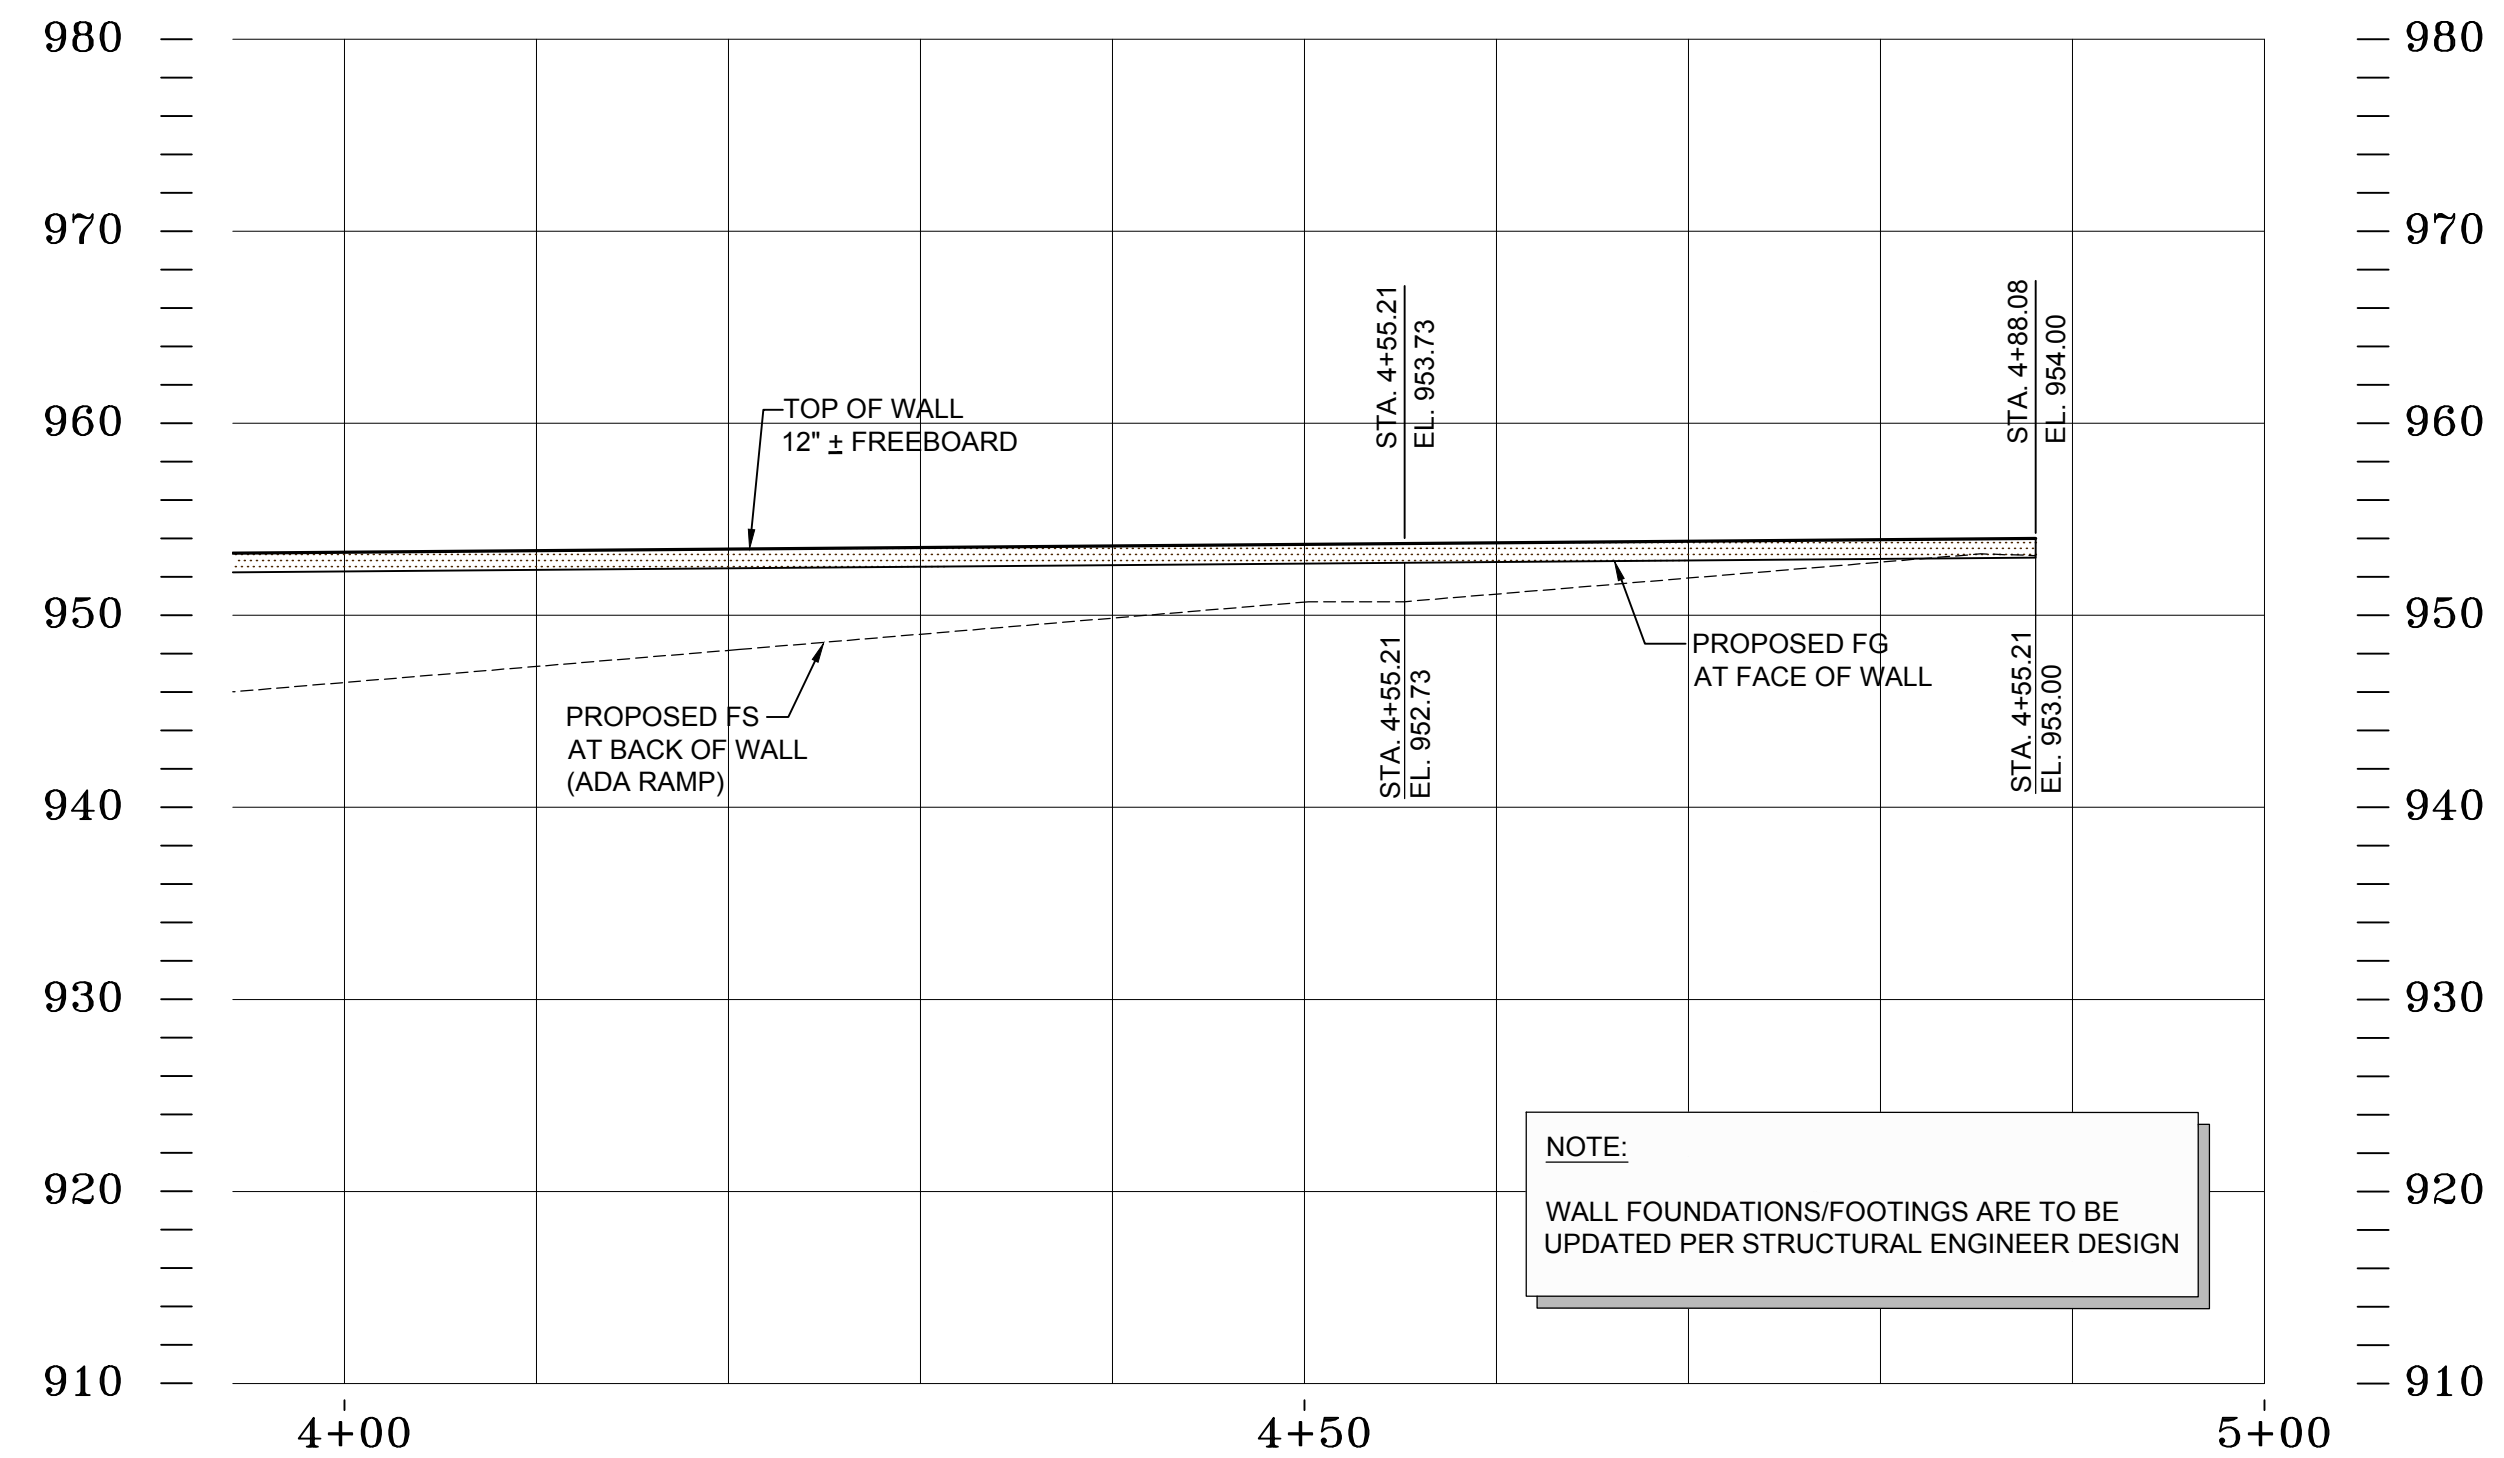

RETAINING WALL 'E' PROFILE VIEW  
SCALE 1" = 10'

NOTE:  
WALL FOUNDATIONS/FOOTINGS ARE TO BE  
UPDATED PER STRUCTURAL ENGINEER DESIGN

**811**  
Know what's below.  
Call before you dig.  
DIAL TOLL FREE  
8 1 1  
AT LEAST TWO DAYS  
BEFORE YOU DIG  
UNDERGROUND SERVICE ALERT OF SOUTHERN CALIFORNIA

| REV. | SYMBOL | DESCRIPTION OF CHANGE | R.C.E. | DATE | P.D.E. | DATE |
|------|--------|-----------------------|--------|------|--------|------|
|      |        |                       |        |      |        |      |
|      |        |                       |        |      |        |      |
|      |        |                       |        |      |        |      |
|      |        |                       |        |      |        |      |

|              |     |         |
|--------------|-----|---------|
| DESIGNED BY: | RWA | 4-13-20 |
| DATE         |     |         |
| DRAWN BY:    | RET | 4-13-20 |
| DATE         |     |         |
| CHECKED BY:  | RWA | 4-13-20 |
| DATE         |     |         |

ENGINEER'S SEAL  
REGISTERED PROFESSIONAL ENGINEER  
ROBERT W. ANDERSON  
C-58383  
EXP. 12-31-20  
CIVIL  
STATE OF CALIFORNIA

PREPARED BY:  
RJR ENGINEERING & CONSULTING, INC.  
Planning-Civil Engineering-Flood Control/Hydrology  
Storm Water Management-Land Planning/Entitlements  
2340 Palma Drive, Suite 200, Ventura, CA 93003  
(805) 485-3935  
E-mail: rj@rjeng.com  
REGISTERED ENGINEER  
C-58383  
RCE NUMBER



|   |      |
|---|------|
| REVIEWED FOR PERMIT ISSUANCE BY:<br>CITY OF THOUSAND OAKS | DATE |
| DEVELOPMENT ENGINEER                                      | DATE |
| PLANNING DIVISION   | DATE |
| <TRAFFIC ENGINEER>  | DATE |
| <BLDG. DIVISION - ADA COMPLIANCE>                         | DATE |
| <COSCA>   | DATE |

CITY OF THOUSAND OAKS  
PUBLIC WORKS DEPARTMENT  
WALL PROFILES  
CONEJO VALLEY CHURCH OF CHRIST  
2525 E. HILLCREST DRIVE  
CITY OF THOUSAND OAKS DWG. NO. \_\_\_\_\_ SHEET RW-8 OF \_\_\_\_\_



(NOT FOR CONSTRUCTION) 4-13-20

WALL PROFILES


DATE REVISED: 7-1-06

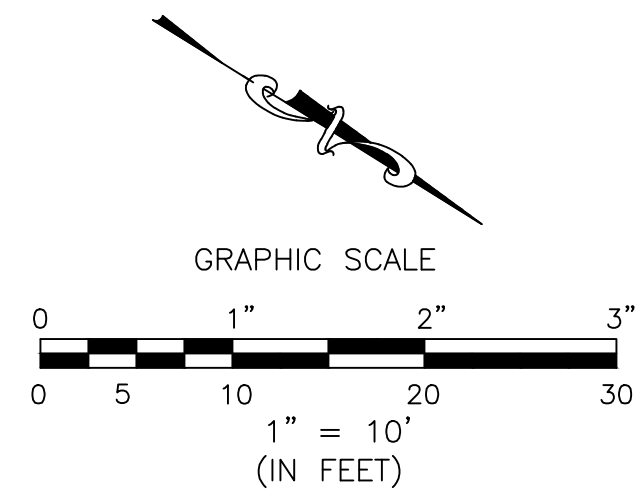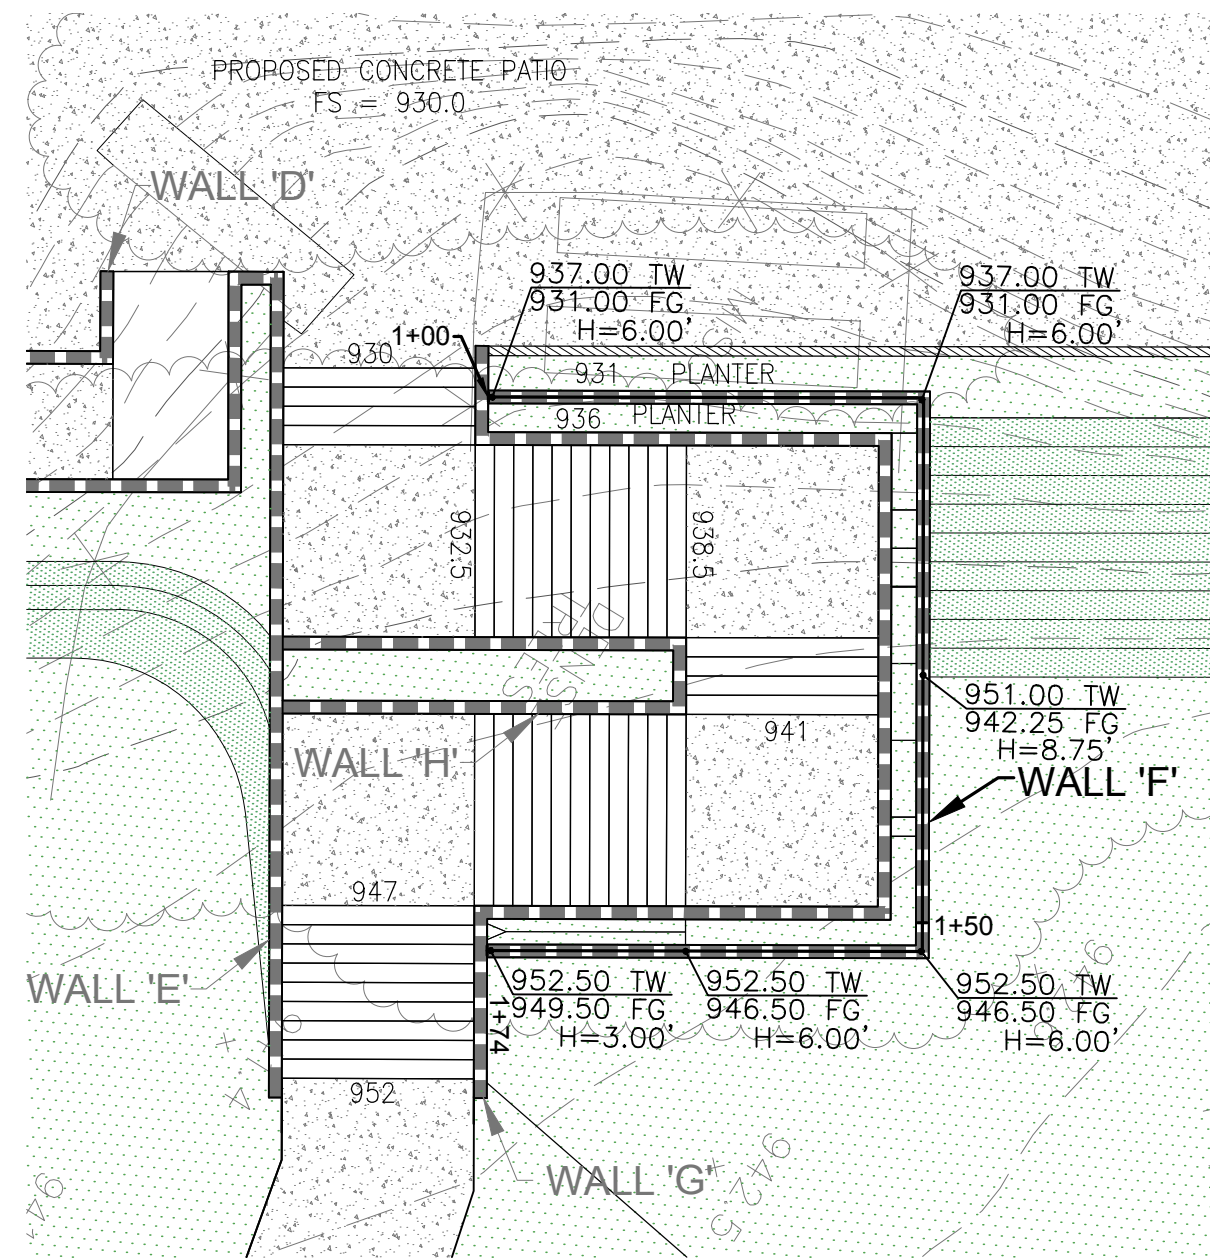


RETAINING WALL 'F' PLAN VIEW  
SCALE 1" = 10'

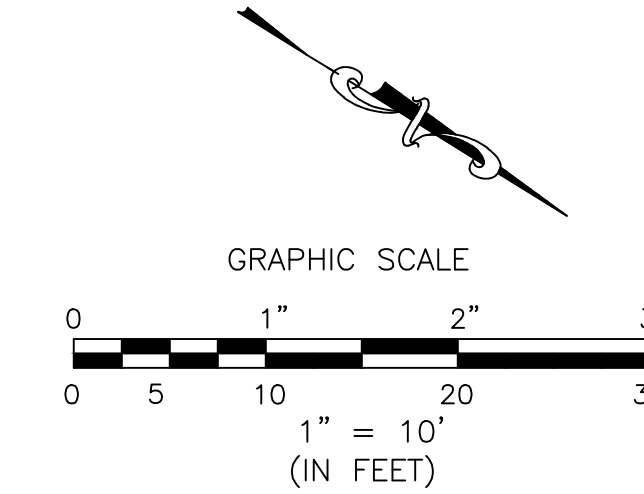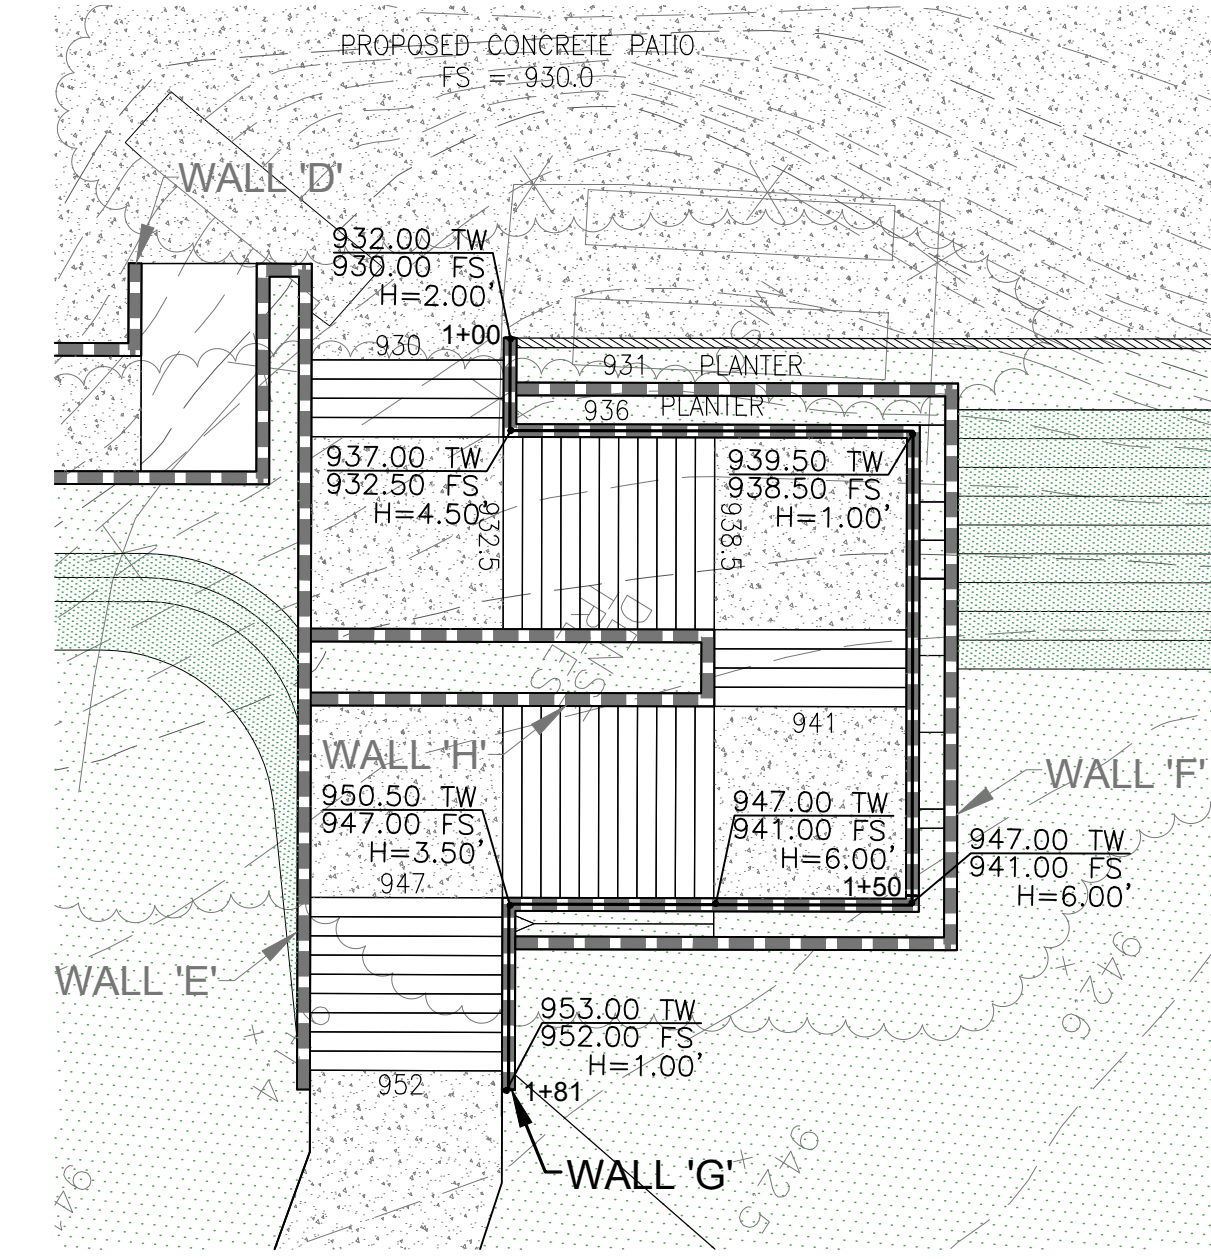

RETAINING WALL 'G' PLAN VIEW  
SCALE 1" = 10'

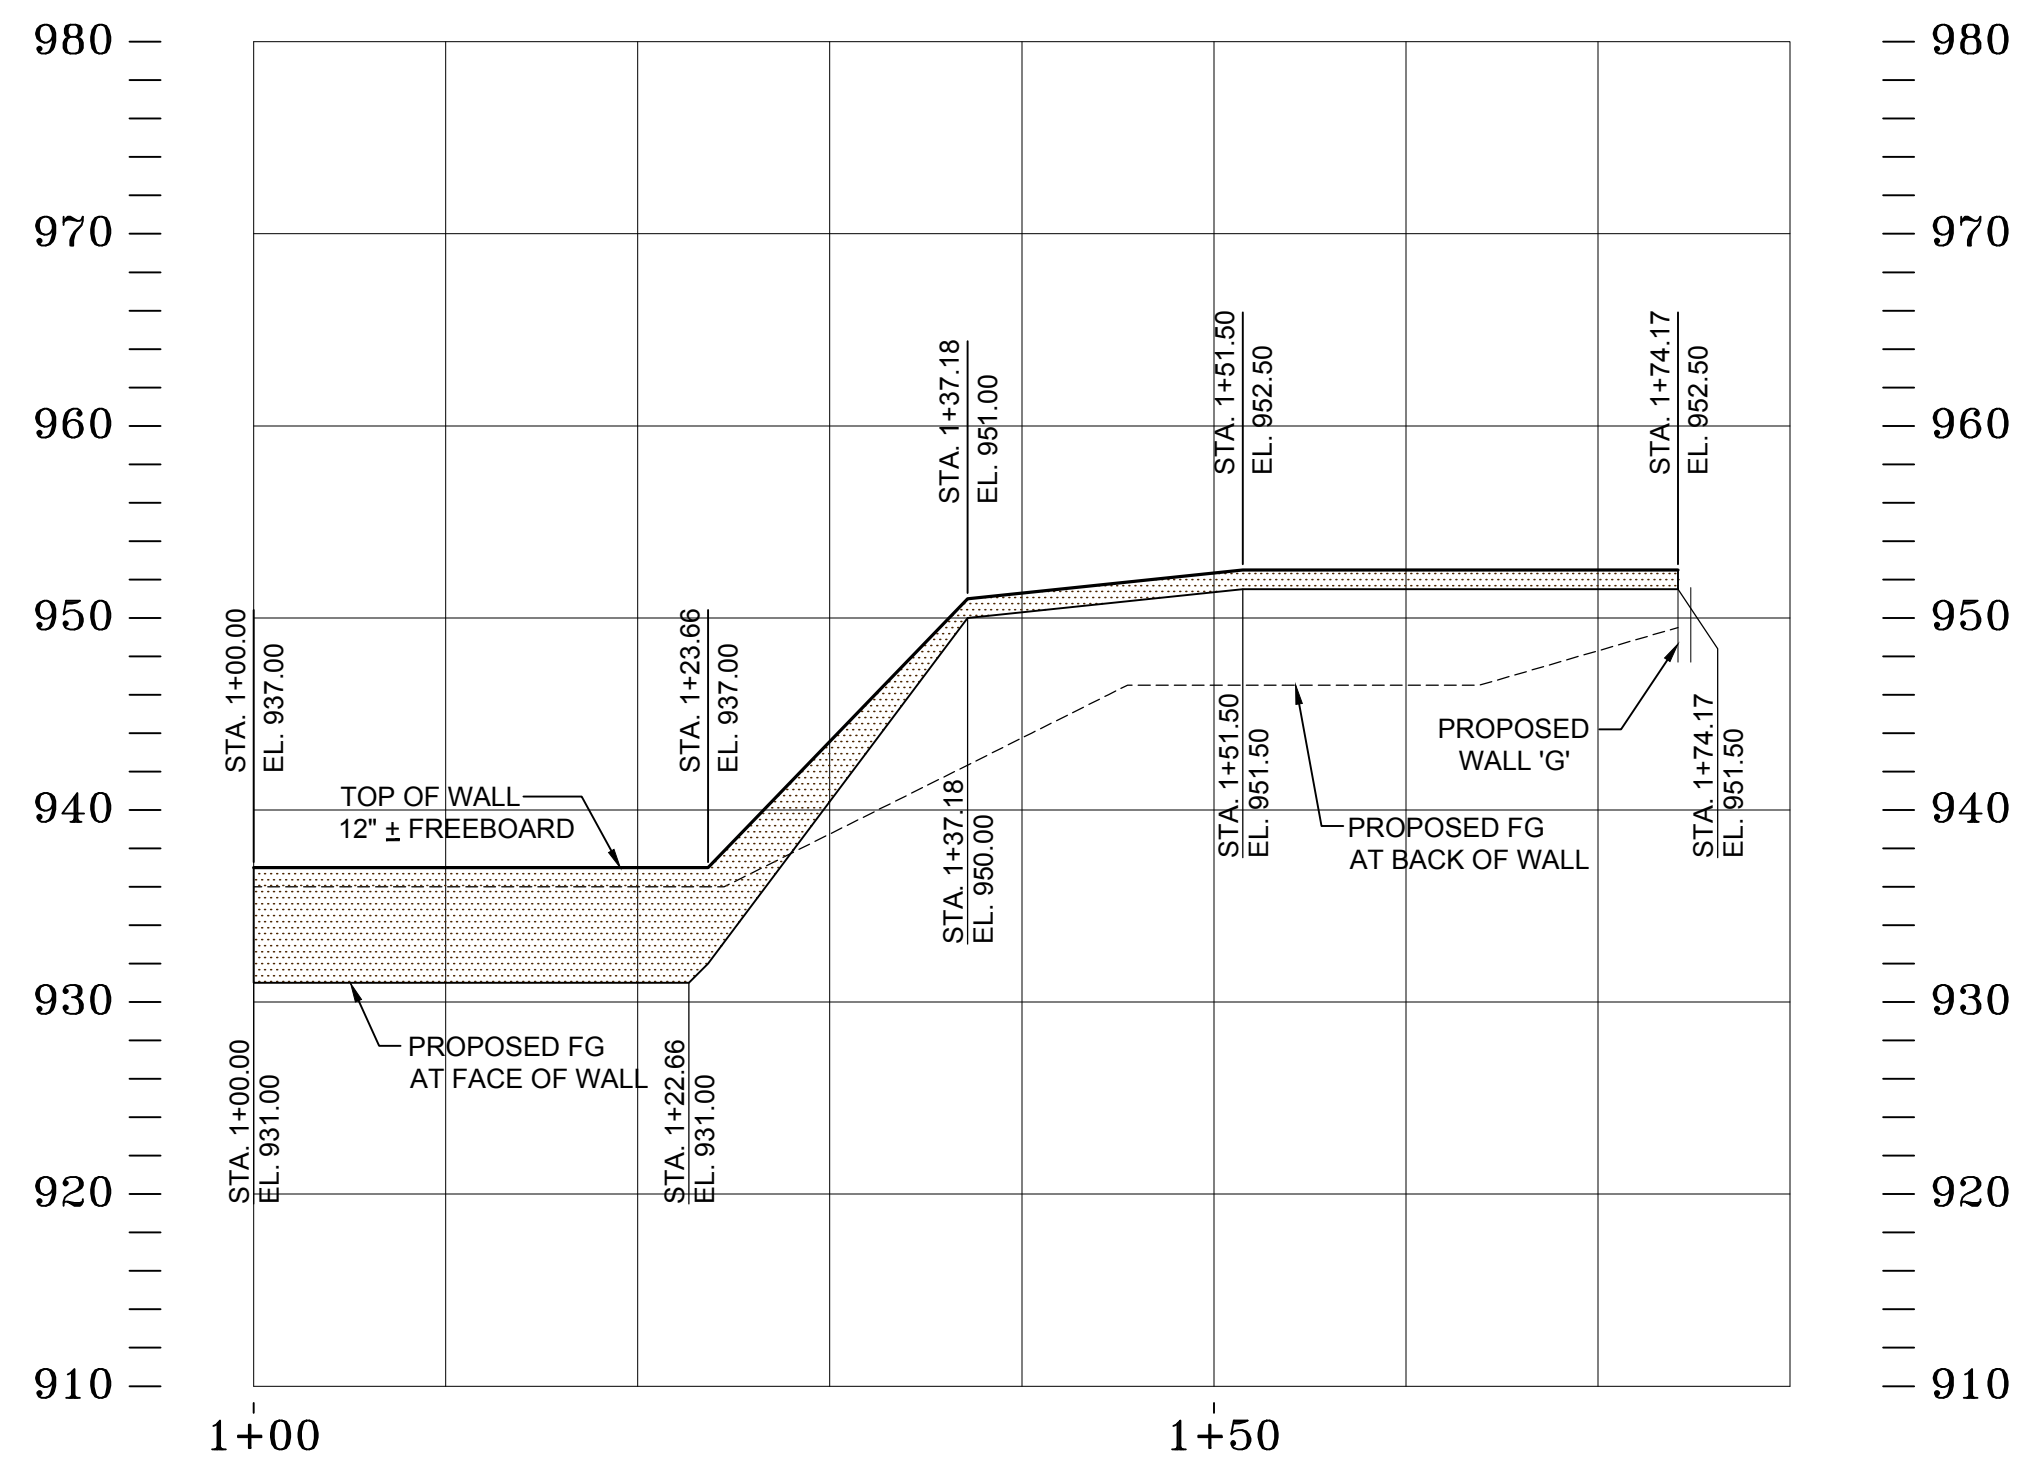

RETAINING WALL 'F' PROFILE VIEW  
SCALE 1" = 10'

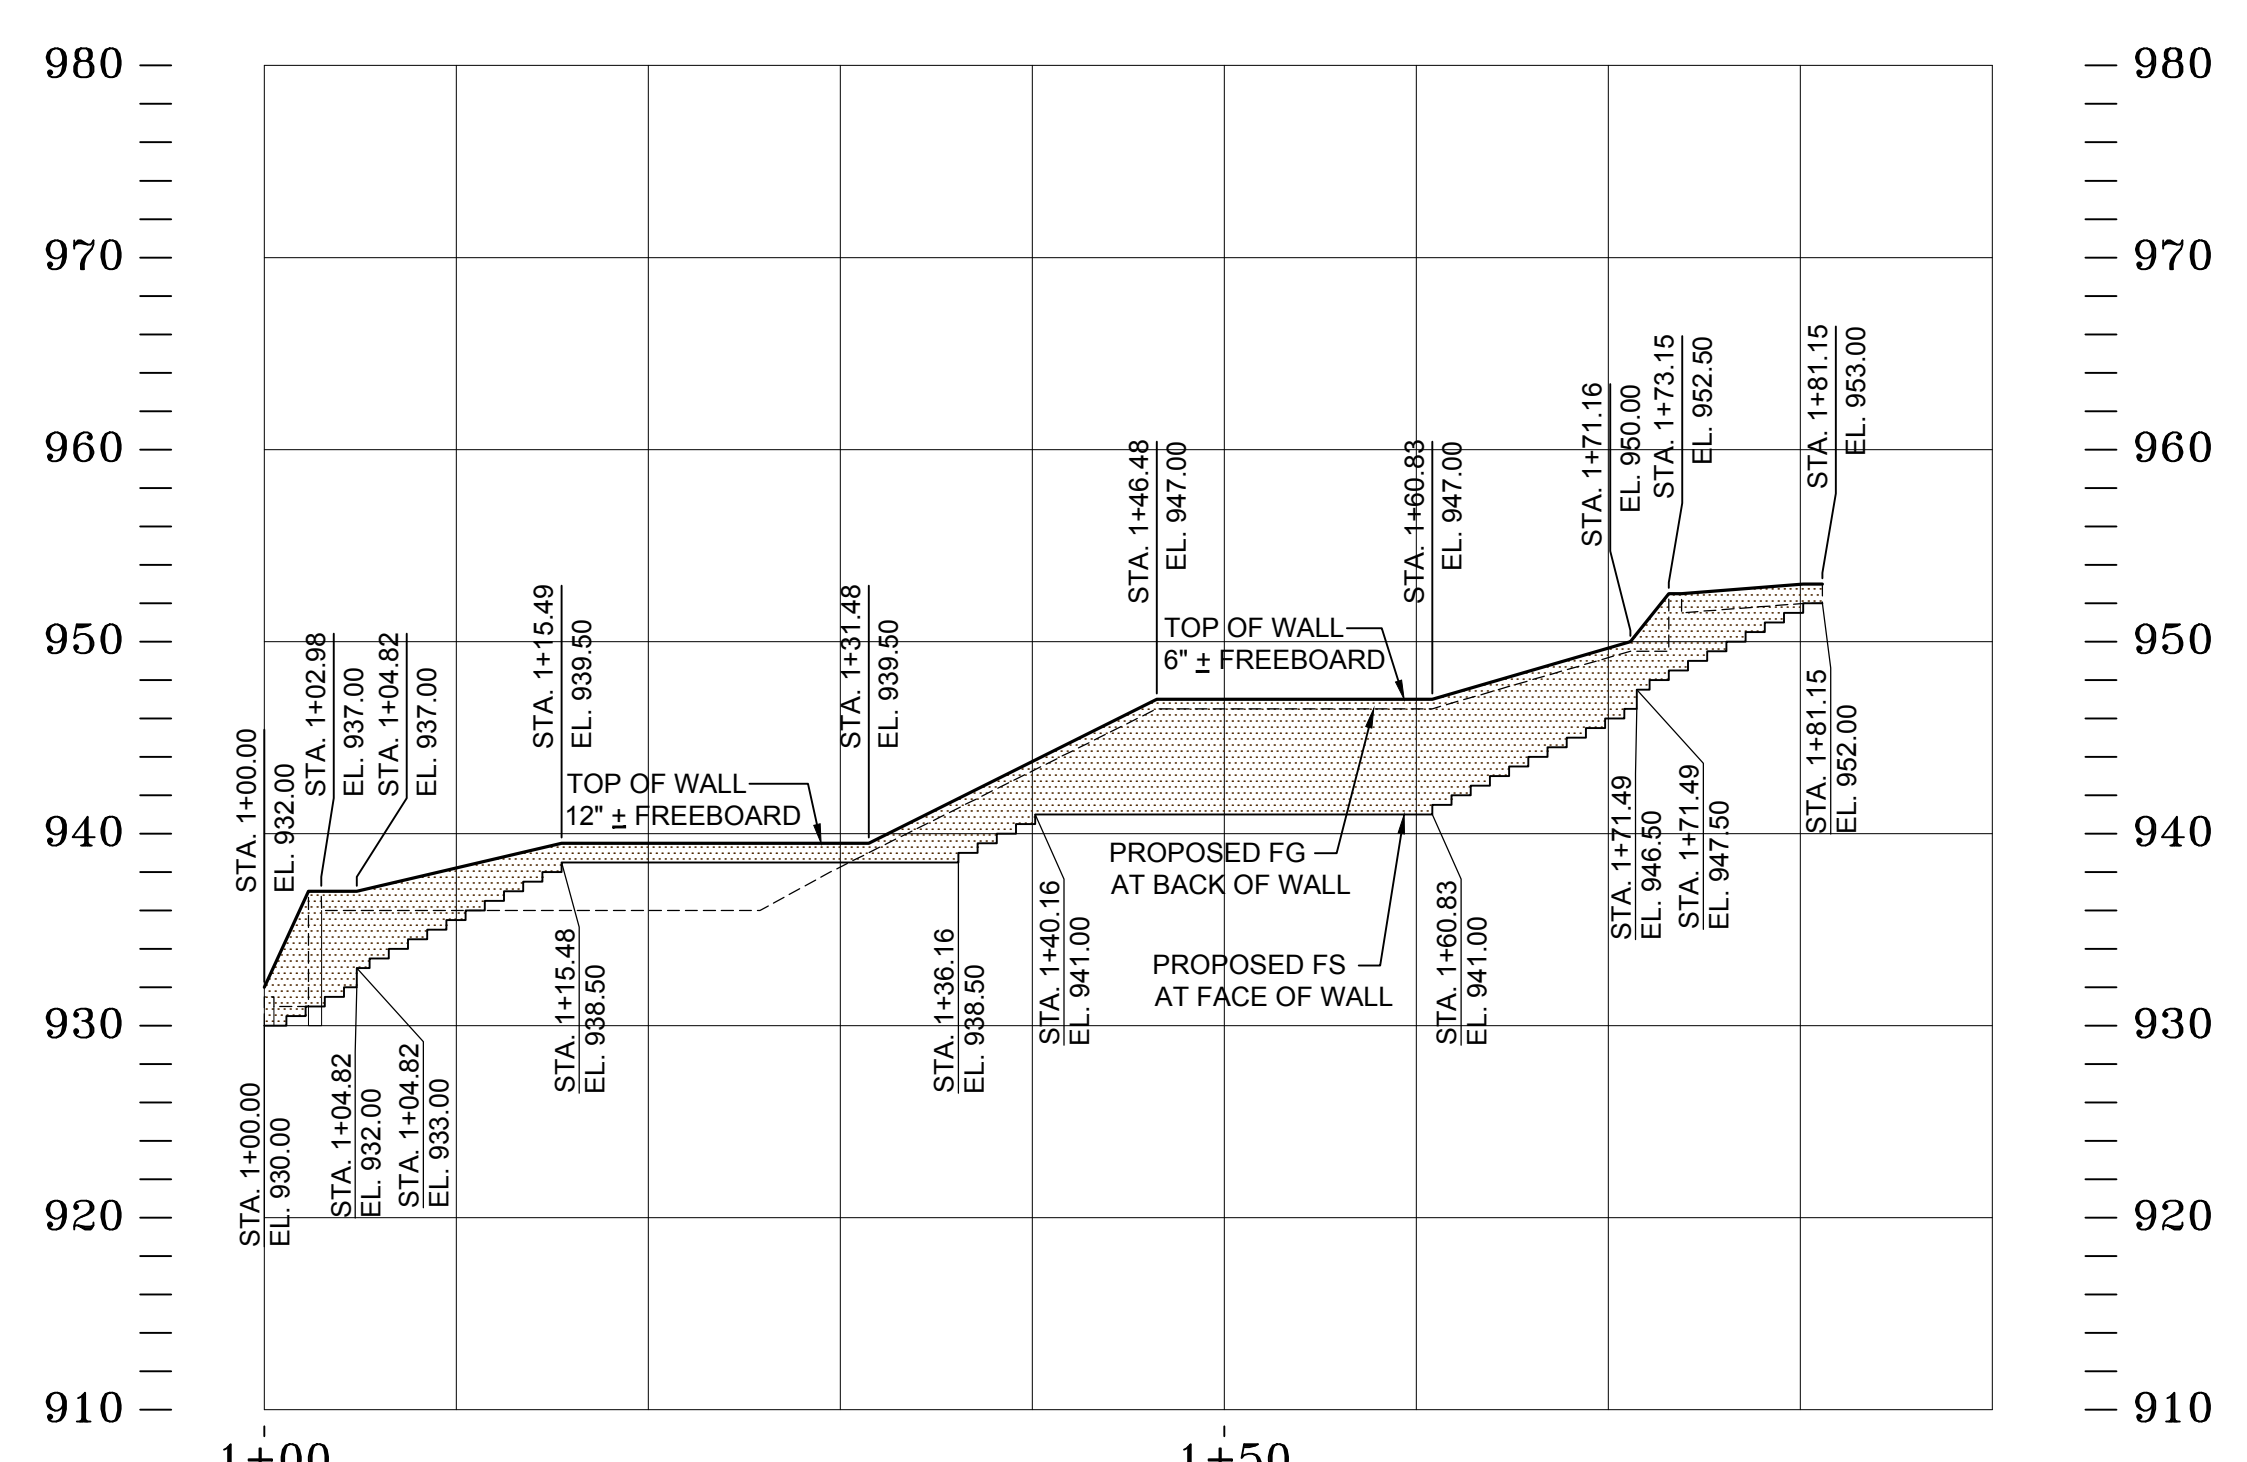

RETAINING WALL 'G' PROFILE VIEW  
SCALE 1" = 10'


**NOTE:**  
WALL FOUNDATIONS/FOOTINGS ARE TO BE  
UPDATED PER STRUCTURAL ENGINEER DESIGN



Know what's below.  
Call before you dig.  
DIAL TOLL FREE  
8 1 1  
AT LEAST TWO DAYS  
BEFORE YOU DIG  
UNDERGROUND SERVICE ALERT OF SOUTHERN CALIFORNIA

| REV. | SYMBOL | DESCRIPTION OF CHANGE | R.C.E. | DATE | P.D.E. | DATE |
|------|--------|-----------------------|--------|------|--------|------|
|      |        |                       |        |      |        |      |

|              |     |         |
|--------------|-----|---------|
| DESIGNED BY: | RWA | 4-13-20 |
| DATE         |     |         |
| DRAWN BY:    | RET | 4-13-20 |
| DATE         |     |         |
| CHECKED BY:  | RWA | 4-13-20 |
| DATE         |     |         |

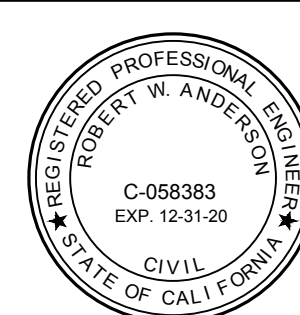



ENGINEER'S SEAL

|   |                                    |
|---|------------------------------------|
| PREPARED BY:  | RJR ENGINEERING & CONSULTING, INC. |
| Planning-Civil Engineering-Flood Control/Hydrology<br>Storm Water Management-Land Planning/Entitlements<br>2340 Palma Drive, Suite 200, Ventura, CA 93003<br>(805) 485-3935<br>E-mail: rjr@rjreng.com |                                    |
| REGISTERED ENGINEER   | C-58383<br>RCE NUMBER              |



|                                   |                       |
|-----------------------------------|-----------------------|
| REVIEWED FOR PERMIT ISSUANCE BY:  | CITY OF THOUSAND OAKS |
| DEVELOPMENT ENGINEER              | DATE                  |
| PLANNING DIVISION                 | DATE                  |
| <TRAFFIC ENGINEER>                | DATE                  |
| <BLDG. DIVISION - ADA COMPLIANCE> | DATE                  |
| <COSCA>                           | DATE                  |

|   |
|---|
| CITY OF THOUSAND OAKS<br>PUBLIC WORKS DEPARTMENT          |
| WALL PROFILES   |
| CONEJO VALLEY CHURCH OF CHRIST<br>2525 E. HILLCREST DRIVE |
| CITY OF THOUSAND OAKS DWG. NO. _____ SHEET RW-9 OF _____  |


WALL PROFILES (NOT FOR CONSTRUCTION) 4-13-20

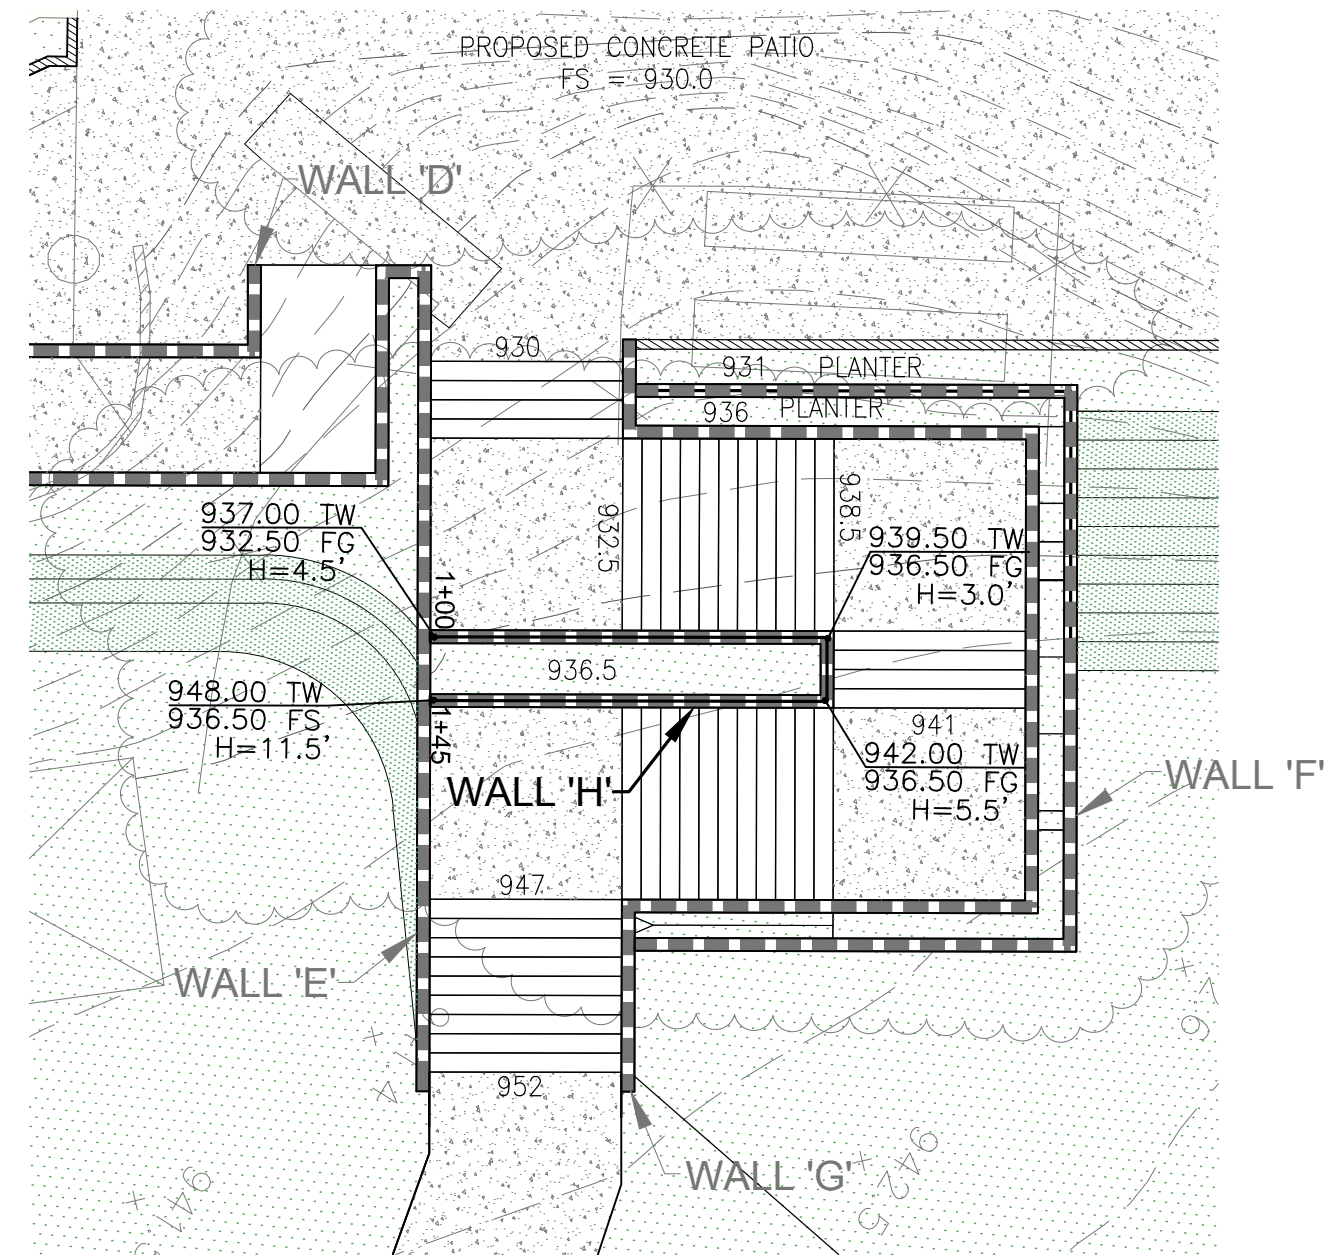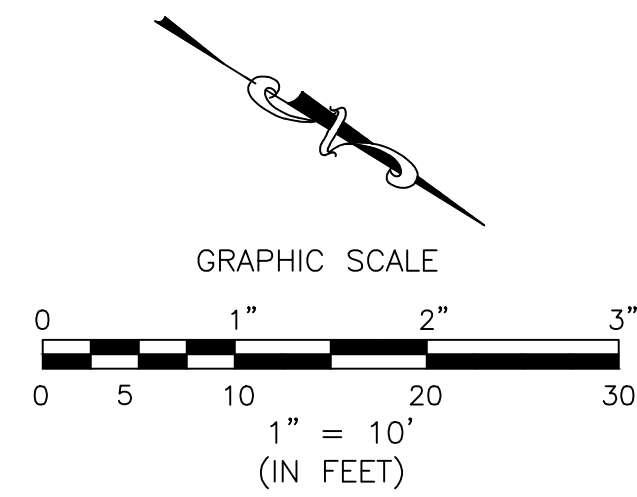


RETAINING WALL 'H' PLAN VIEW  
SCALE 1" = 10'

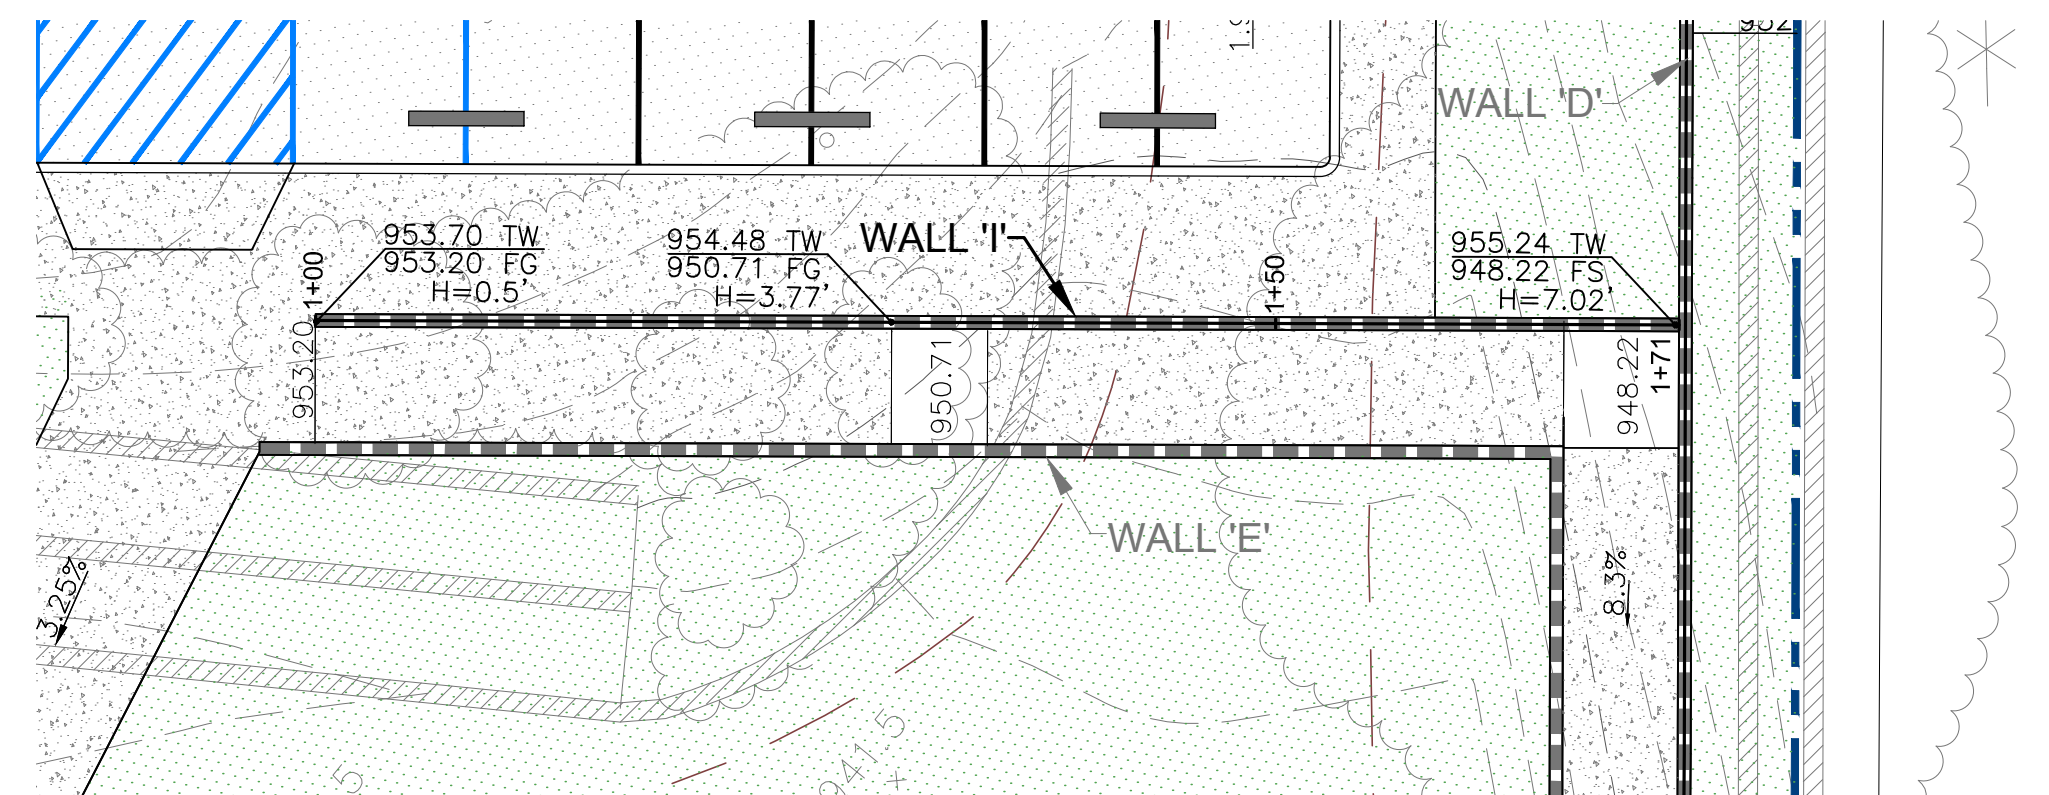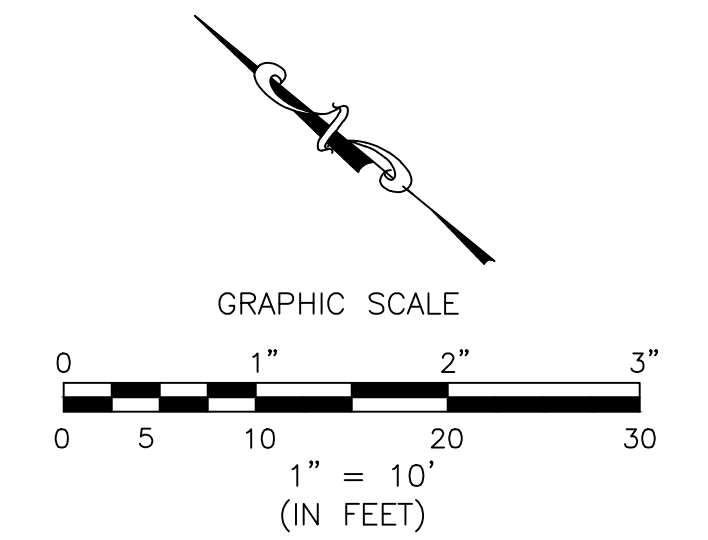

RETAINING WALL 'I' PLAN VIEW  
SCALE 1" = 10'

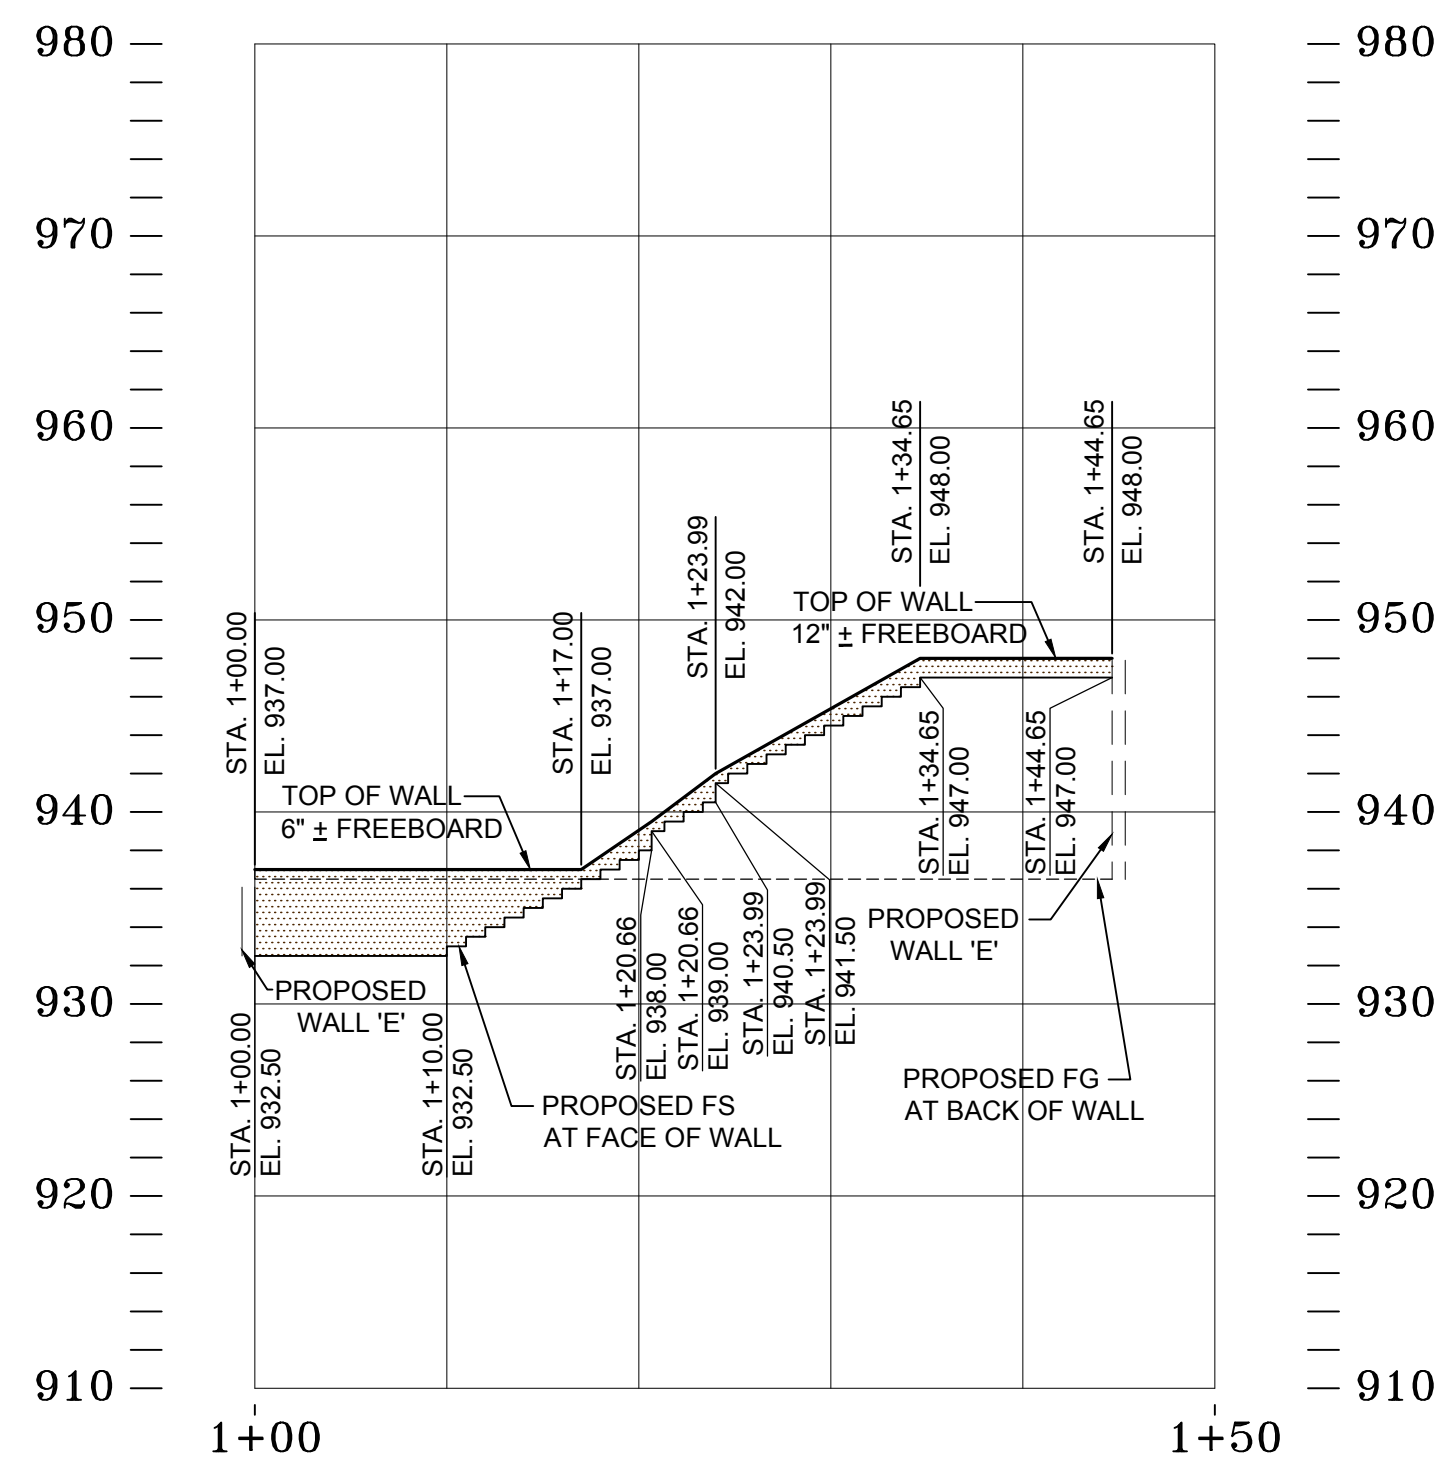

RETAINING WALL 'H' PROFILE VIEW  
SCALE 1" = 10'

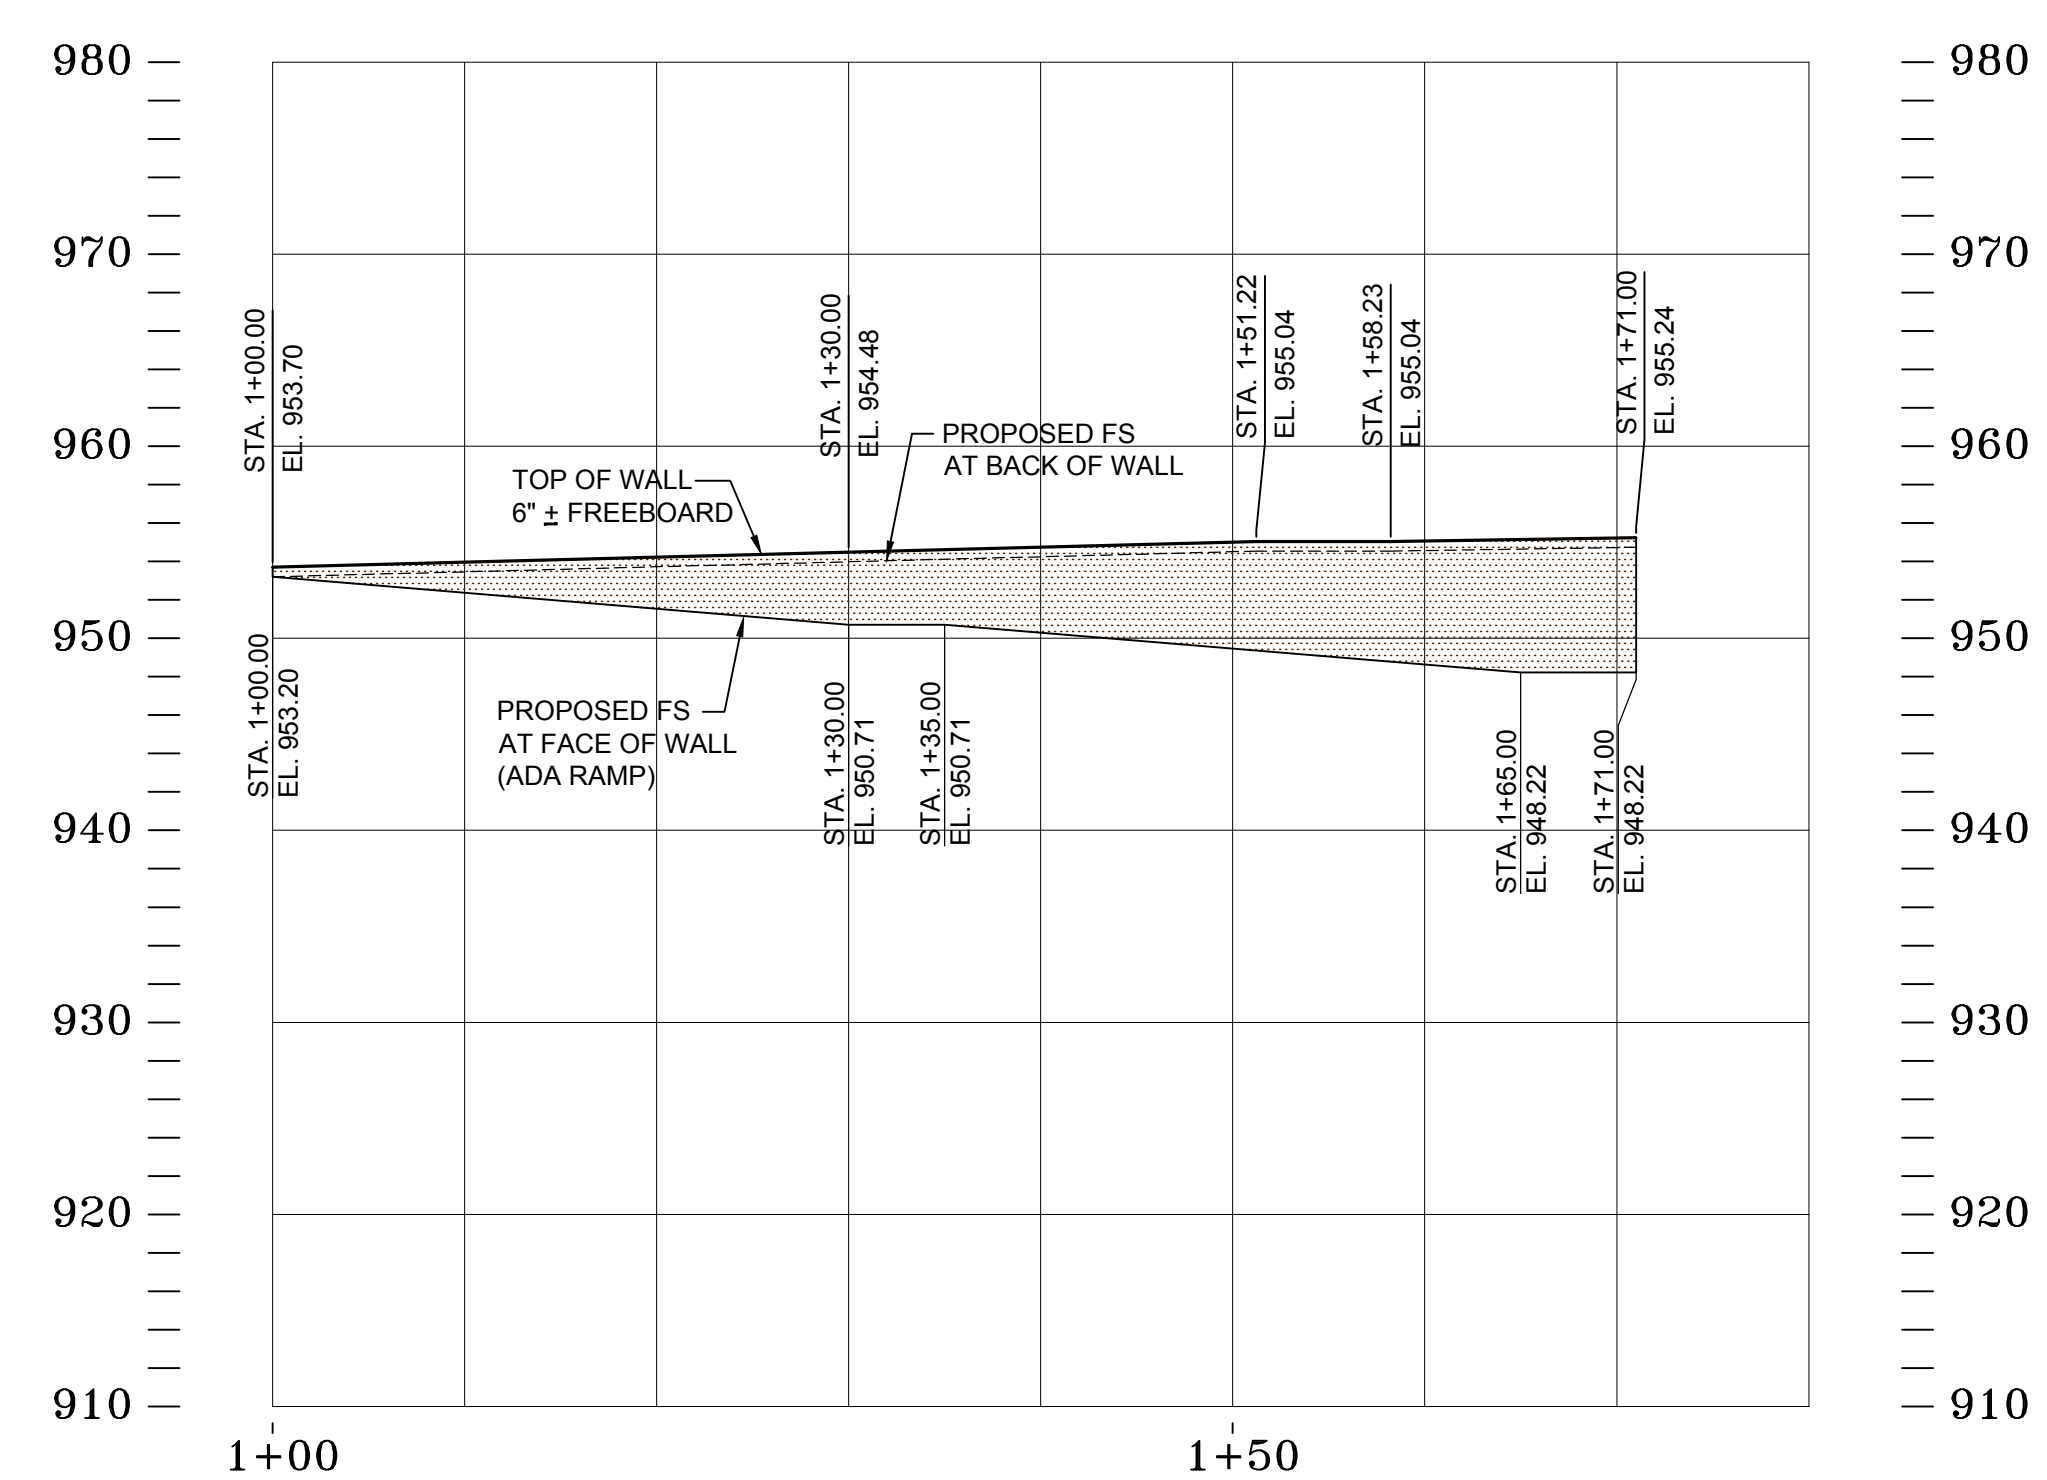

RETAINING WALL 'I' PROFILE VIEW  
SCALE 1" = 10'

NOTE:  
WALL FOUNDATIONS/FOOTINGS ARE TO BE  
UPDATED PER STRUCTURAL ENGINEER DESIGN



| REV. | SYMBOL | DESCRIPTION OF CHANGE | R.C.E. | DATE | P.D.E. | DATE |
|------|--------|-----------------------|--------|------|--------|------|
|      |        |                       |        |      |        |      |
|      |        |                       |        |      |        |      |
|      |        |                       |        |      |        |      |

|              |     |         |
|--------------|-----|---------|
| DESIGNED BY: | RWA | 4-13-20 |
| DATE         |     |         |
| DRAWN BY:    | RET | 4-13-20 |
| DATE         |     |         |
| CHECKED BY:  | RWA | 4-13-20 |
| DATE         |     |         |



PREPARED BY:  
**RJR ENGINEERING & CONSULTING, INC.**  
Planning-Civil Engineering-Flood Control/Hydrology  
Storm Water Management-Land Planning/Entitlements  
2340 Palma Drive, Suite 200, Ventura, CA 93003  
(805) 485-3935  
E-mail: rjr@rjreng.com

C-58383  
REGISTERED ENGINEER  
RCE NUMBER

|   |      |
|---|------|
| REVIEWED FOR PERMIT ISSUANCE BY:<br>CITY OF THOUSAND OAKS | DATE |
| DEVELOPMENT ENGINEER                                      | DATE |
| PLANNING DIVISION   | DATE |
| <TRAFFIC ENGINEER>  | DATE |
| <BLDG. DIVISION - ADA COMPLIANCE>                         | DATE |
| <COSCA>   | DATE |

CITY OF THOUSAND OAKS  
PUBLIC WORKS DEPARTMENT

WALL PROFILES

CONEJO VALLEY CHURCH OF CHRIST  
2525 E. HILLCREST DRIVE

CITY OF THOUSAND OAKS DWG. NO. \_\_\_\_\_ SHEET RW-10 OF \_\_\_\_\_

(NOT FOR CONSTRUCTION) 4-13-20

WALL PROFILES