



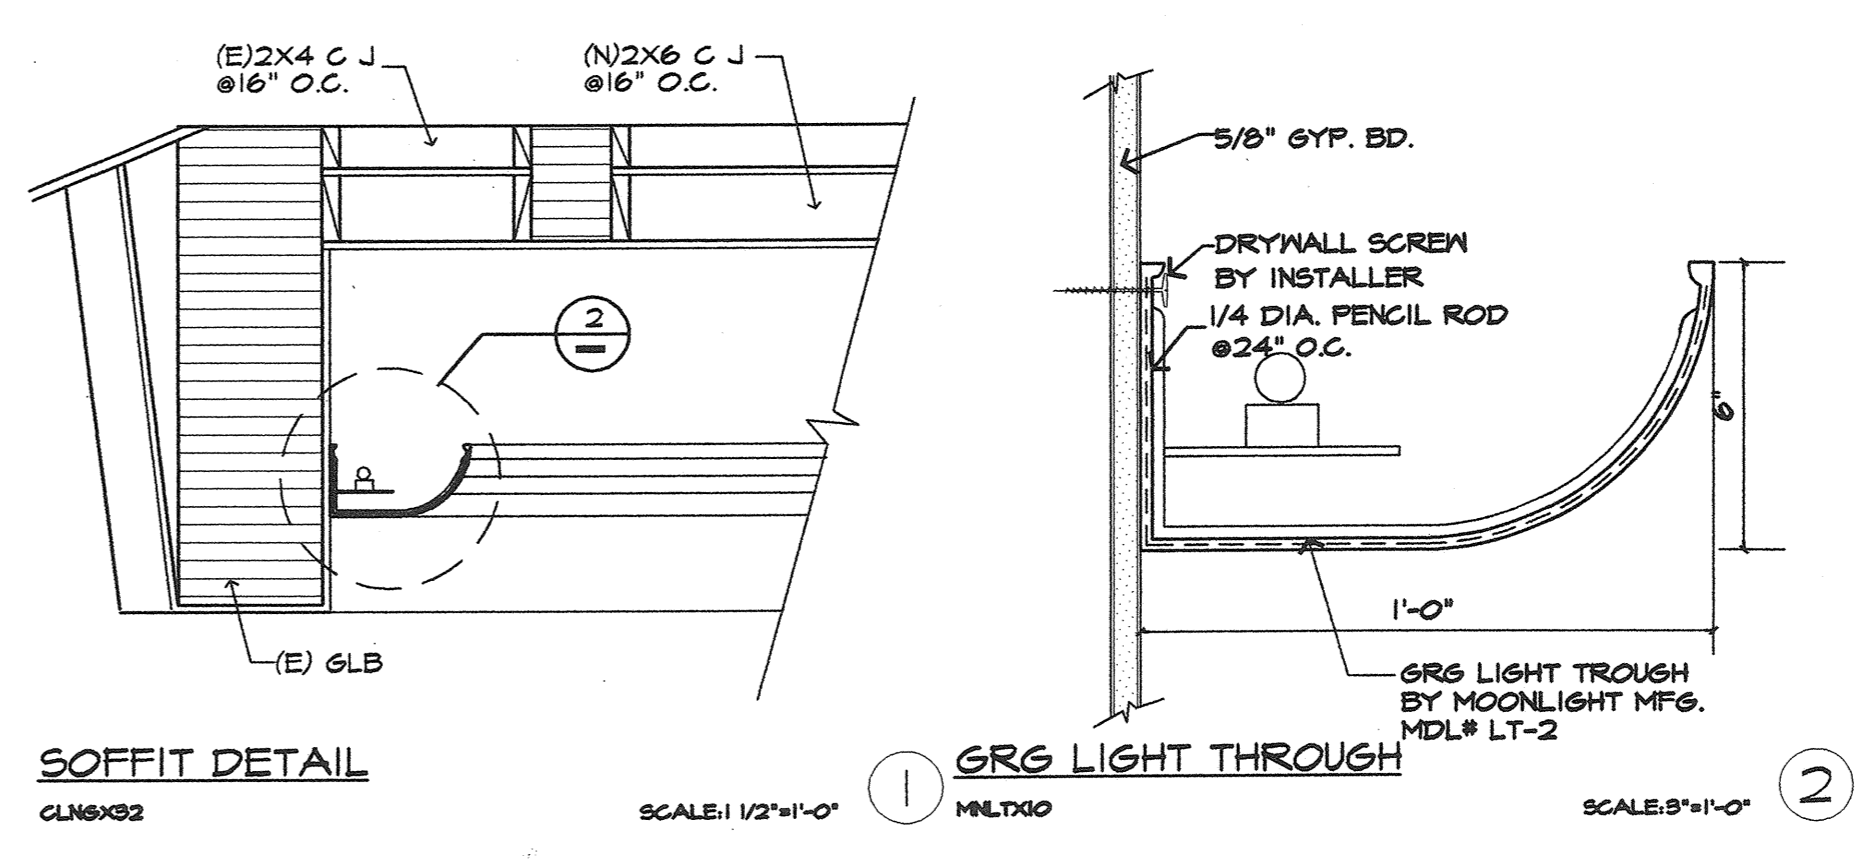


barrey robes ala • ARCHITECT
 ARCHITECTURE PLANNING INTERIORS
 31308 VIA COLINAS WESTLAKE VILLAGE CALIFORNIA 91361
 TELEPHONE (619) 991-4216 • FAX (619) 998-3730

CONEJO VALLEY CHURCH OF CHRIST
 2525 HILLCREST DRIVE
 THOUSAND OAKS, CALIFORNIA

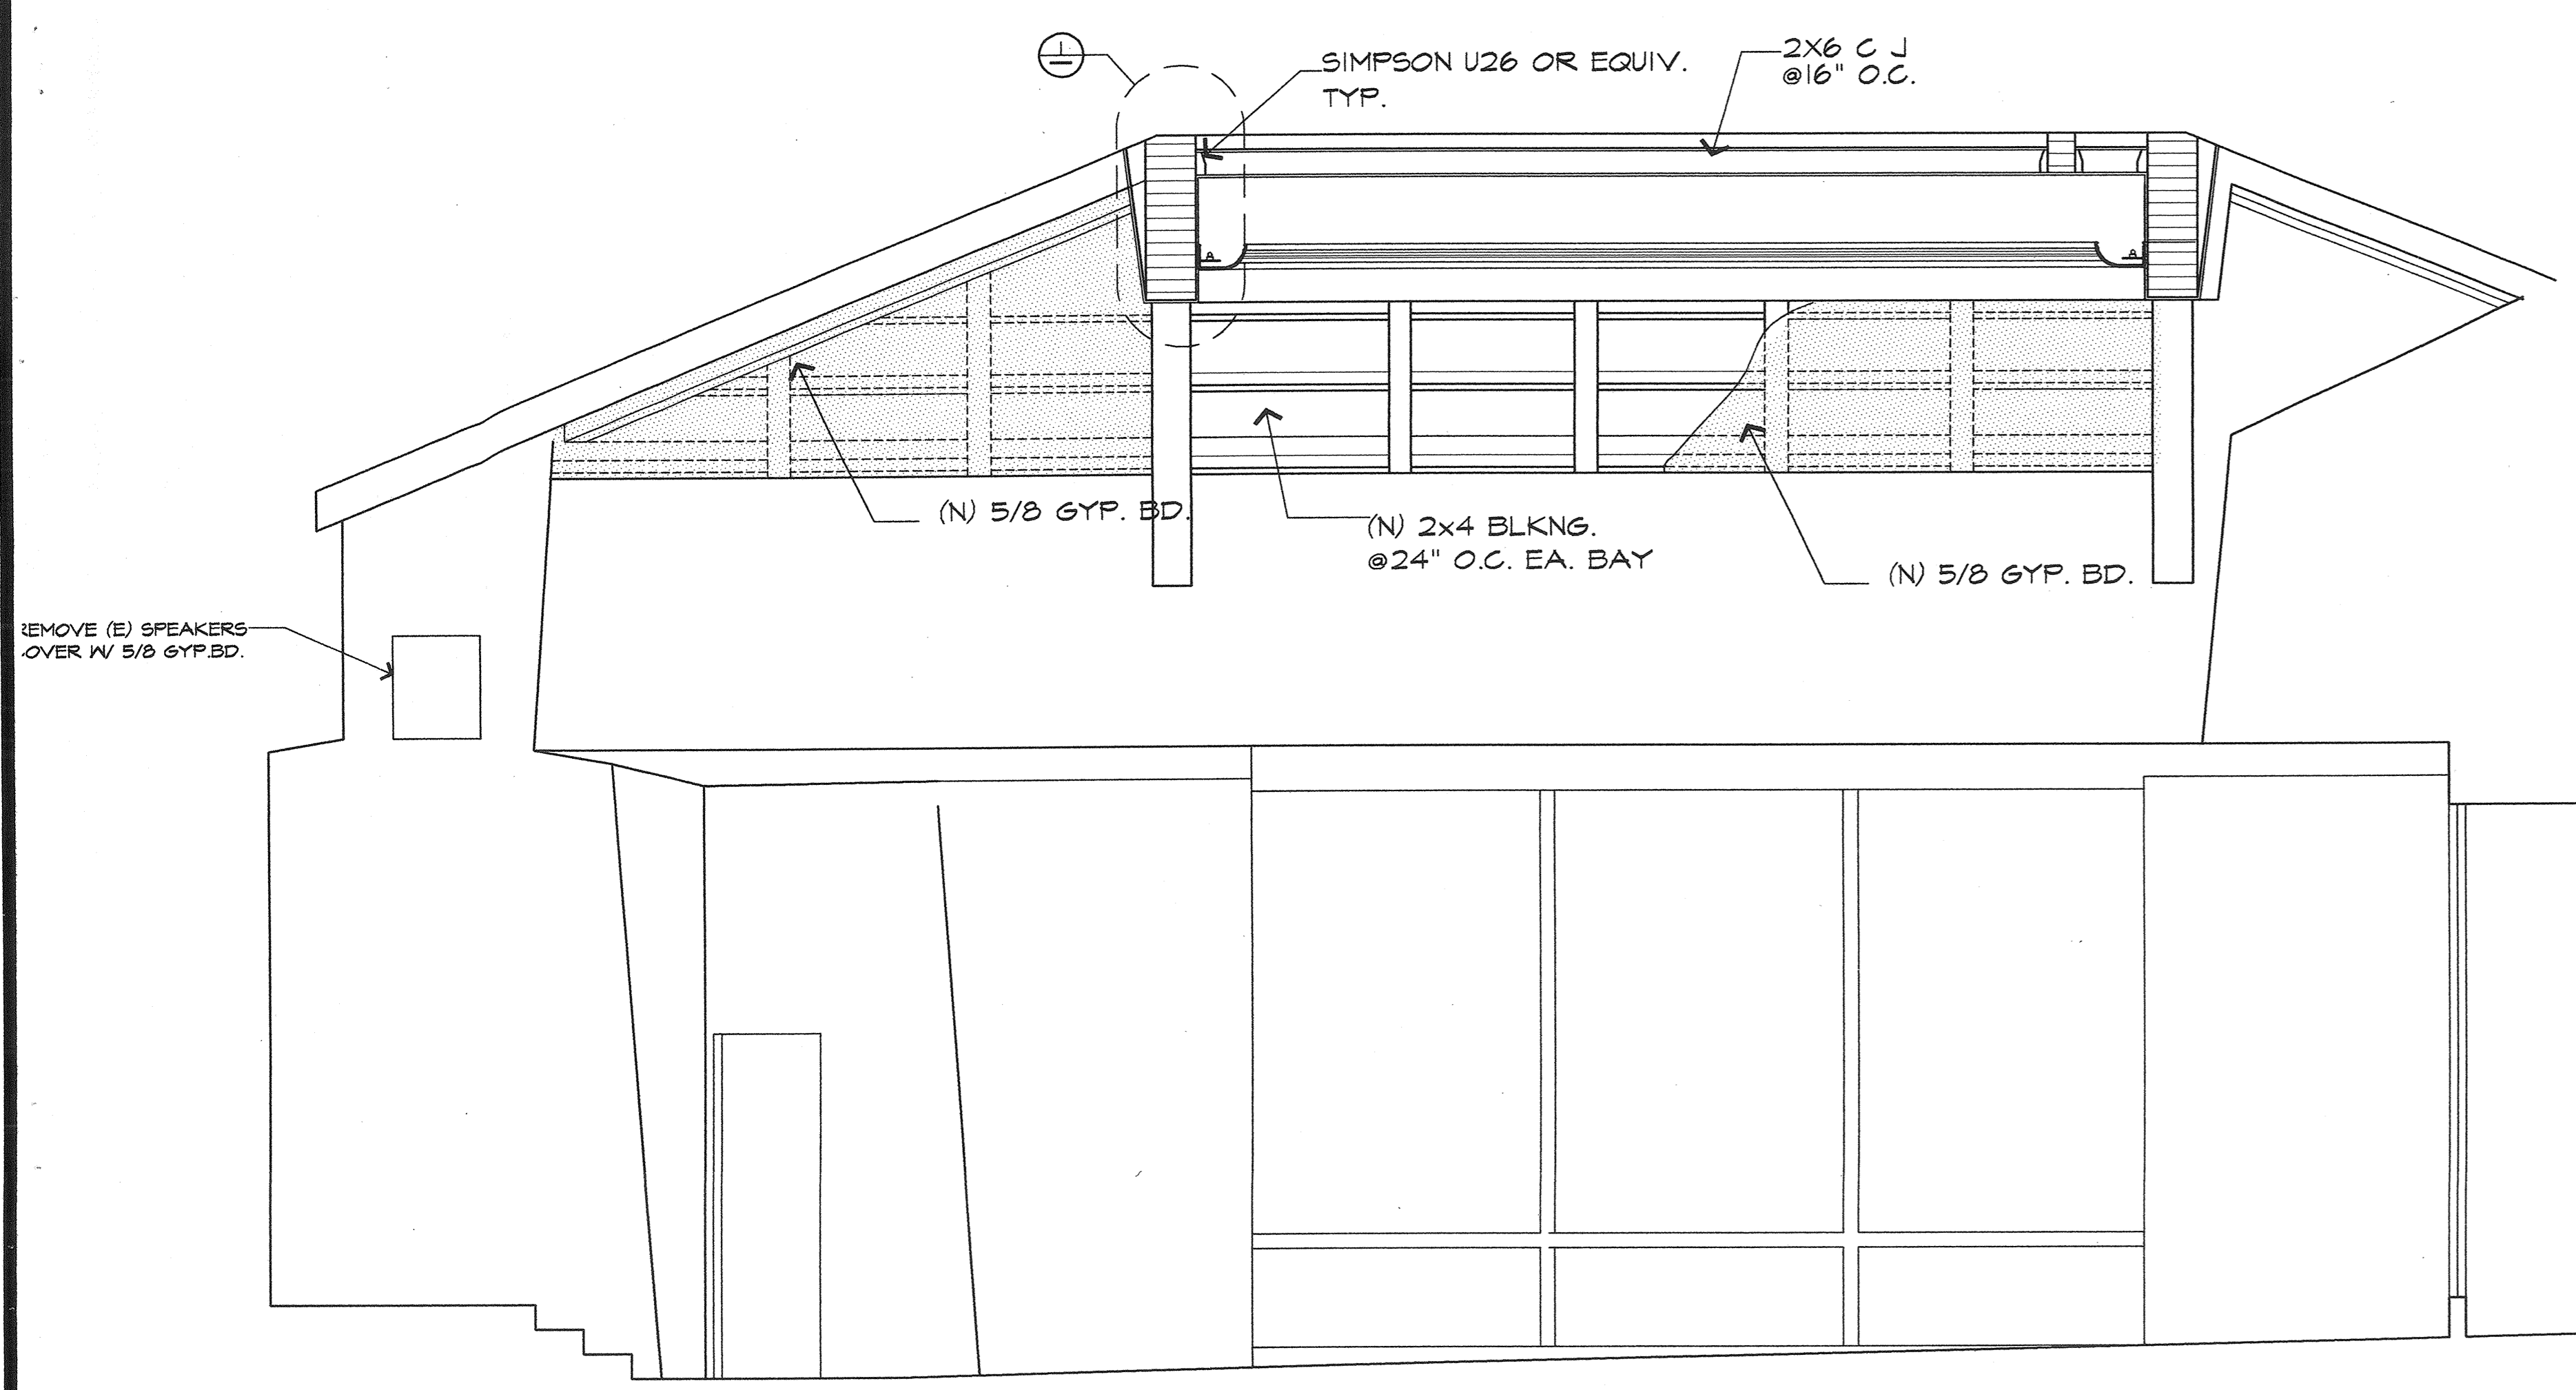

ELEVATION/SECTION C
 SCALE: 3/8"=1'-0"

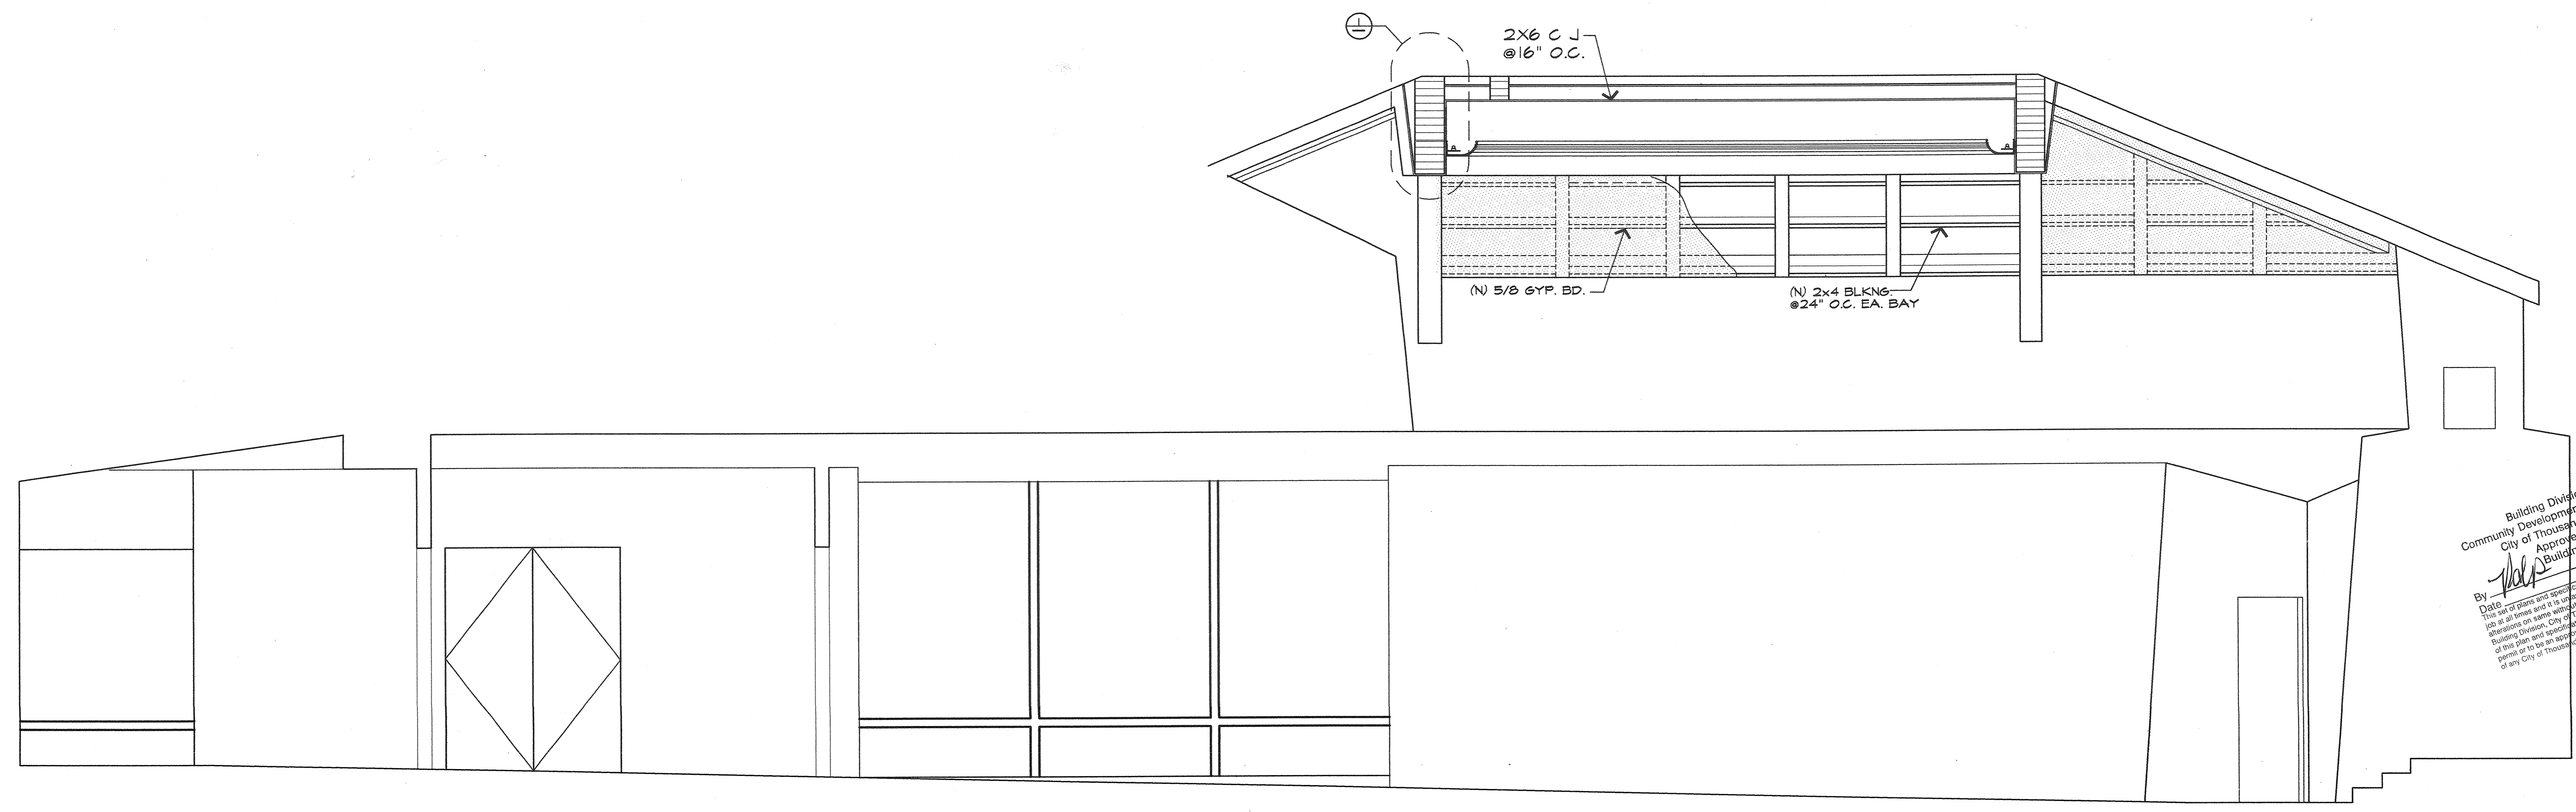

ELEVATION/SECTION D
 SCALE: 3/8"=1'-0"

Building Division
 Community Development Department
 City of Thousand Oaks
 Approved Building
 By: *[Signature]* Date: 11-1-01
THIS IS A PERMIT TO CONSTRUCT. IT DOES NOT GUARANTEE THE ACCURACY OF THE INFORMATION PROVIDED. THE PERMITTEE IS RESPONSIBLE FOR OBTAINING ALL NECESSARY PERMITS FROM THE CITY OF THOUSAND OAKS. THE PERMITTEE SHALL BE RESPONSIBLE FOR THE PROTECTION OF ALL UTILITIES AND FOR THE PROTECTION OF THE PUBLIC. THE PERMITTEE SHALL BE RESPONSIBLE FOR THE PROTECTION OF THE PUBLIC.

REVISIONS		
DATE	NO.	REVISION

ISSUED FOR	DATE
PLN. DEPT.	11-1-01

SHEET NO.	REV.
4	