



ELEVATION/SECTION A
SCALE: 3/8"=1'-0"

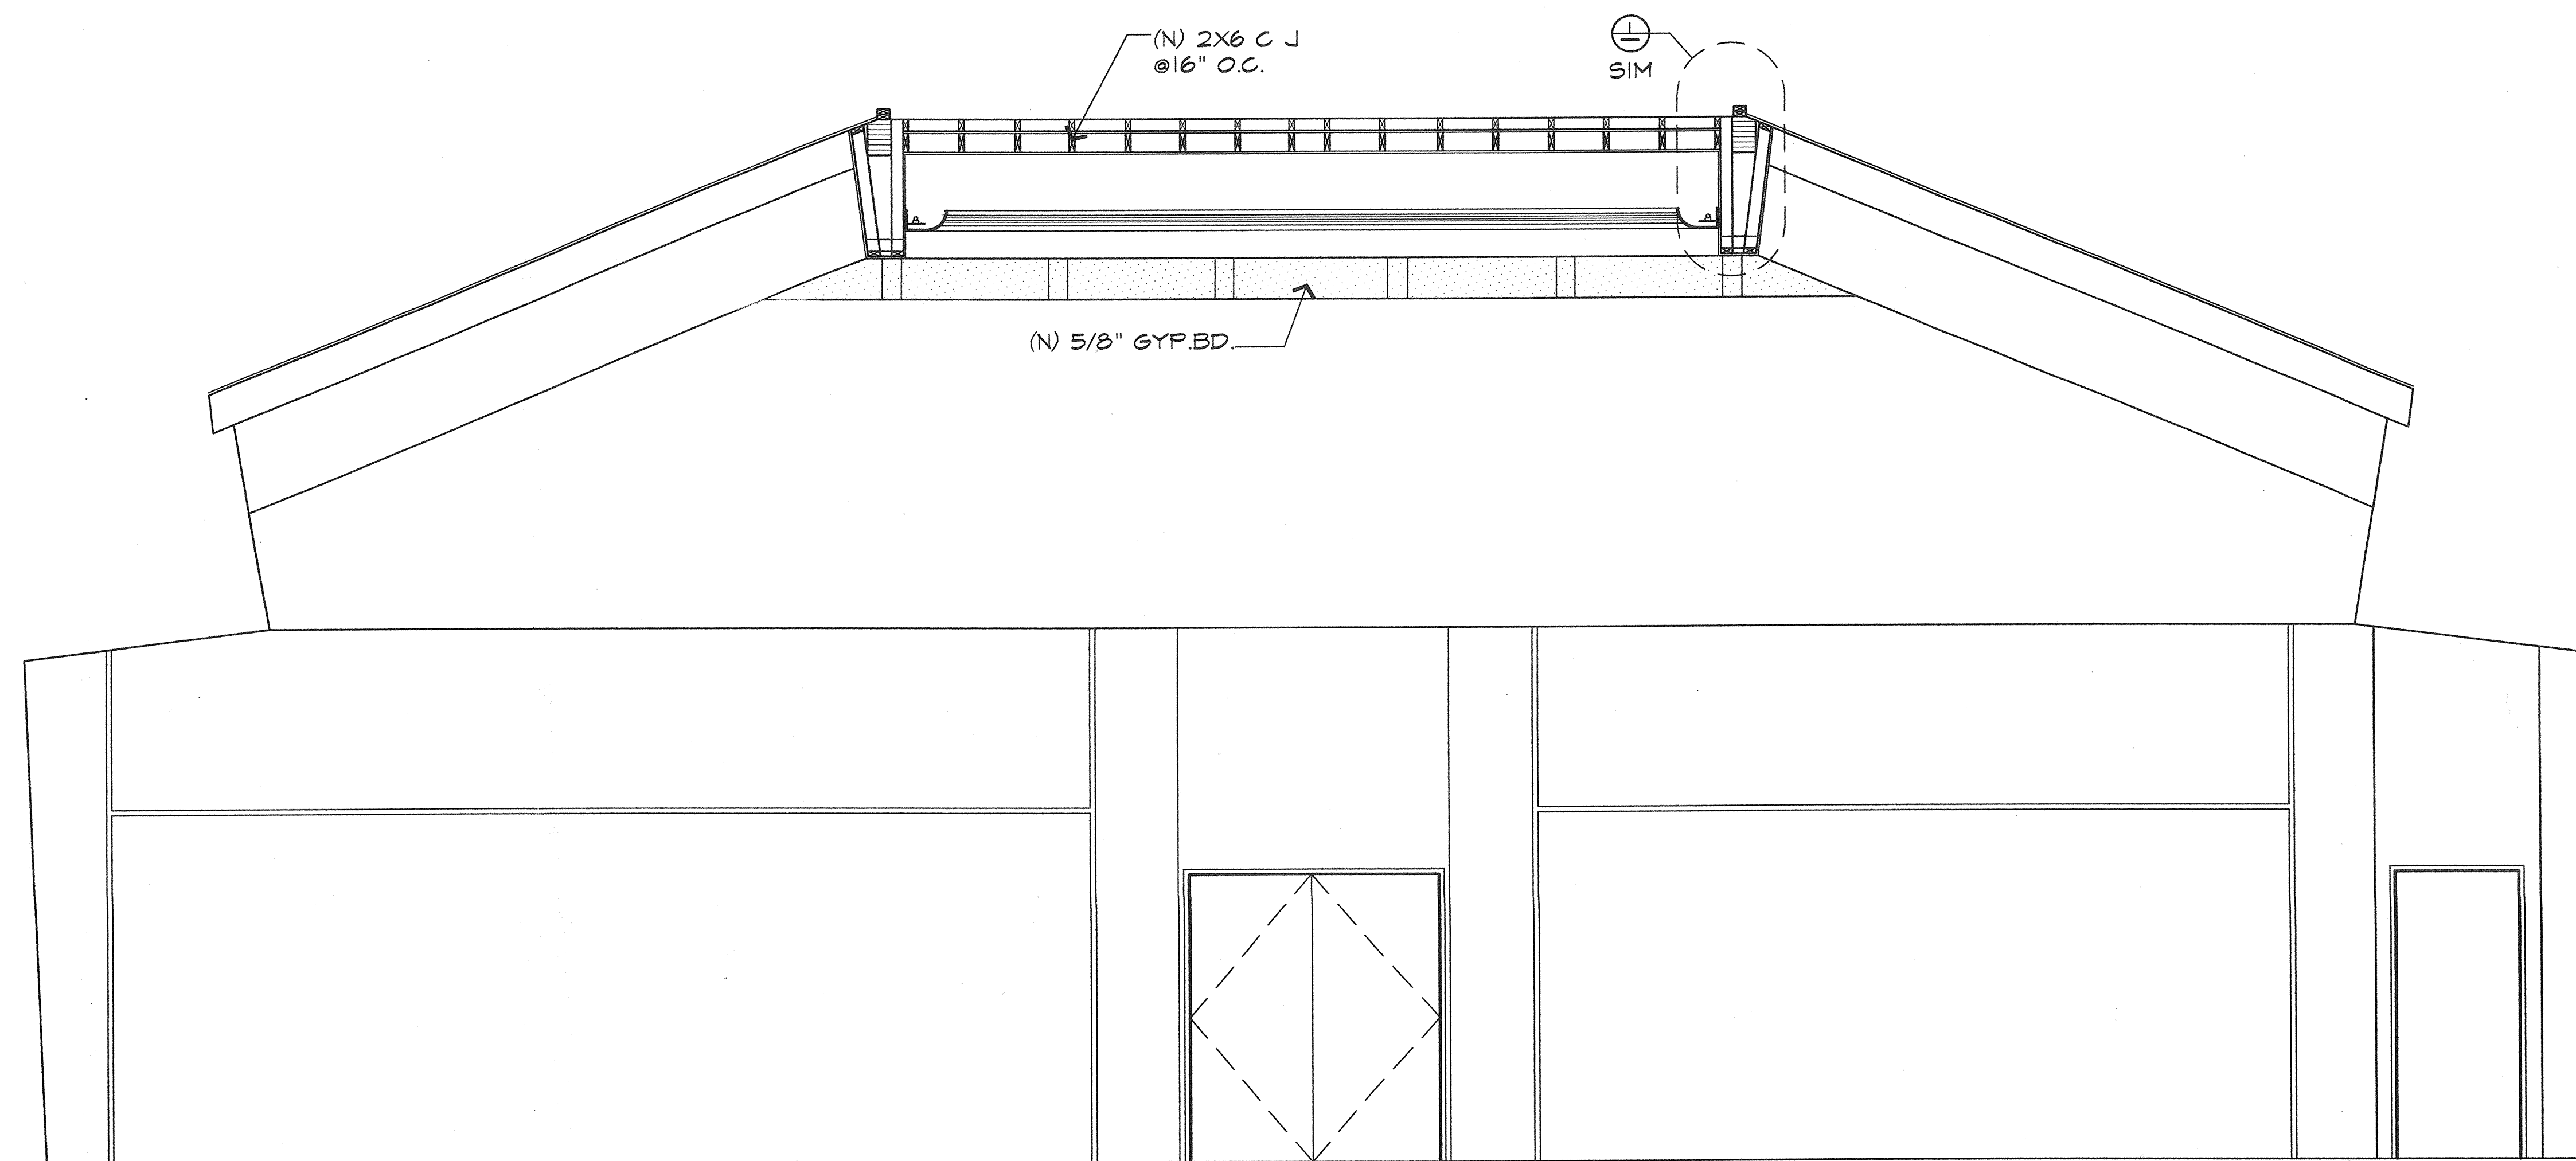

ELEVATION/SECTION B
SCALE: 3/8"=1'-0"

Building Division
Community Development Department
City of Thousand Oaks
Approved
Building
By: *[Signature]* 9/27/02
This set of plans was prepared by the Building Division and is subject to the approval of the Building Division, City of Thousand Oaks. The Building Division is not responsible for the construction of any structure or for the safety of any structure constructed in accordance with these plans.

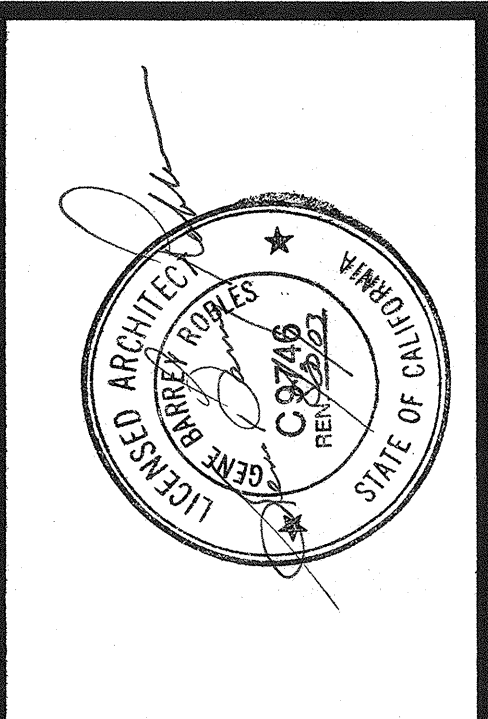

barry robles aia - ARCHITECT
ARCHITECTURE PLANNING INTERIORS
31308 VIA COLINAS WESTLAKE VILLAGE CALIFORNIA 91361
TELEPHONE (818) 891-4216 FAX (818) 899-3730

COMEJO VALLEY CHURCH OF CHRIST
2525 HILL CREST DRIVE
THOUSAND OAKS, CALIFORNIA

REVISIONS

DATE	NO.	REVISION	BY

ISSUED FOR	DATE
PLANS DEPT.	9-1-02

SHEET TITLE

SCALE	3/8"=1'-0"
DRAWN	JS
CHECK	
JOB NO.	

SHEET NO. **5** REV.