
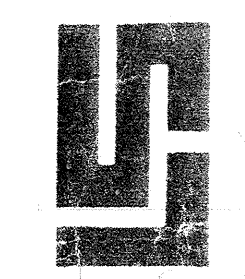


FOR ALL LAND  
 DETAILS SEE  
 PLANS AND  
 SPECIFICATIONS

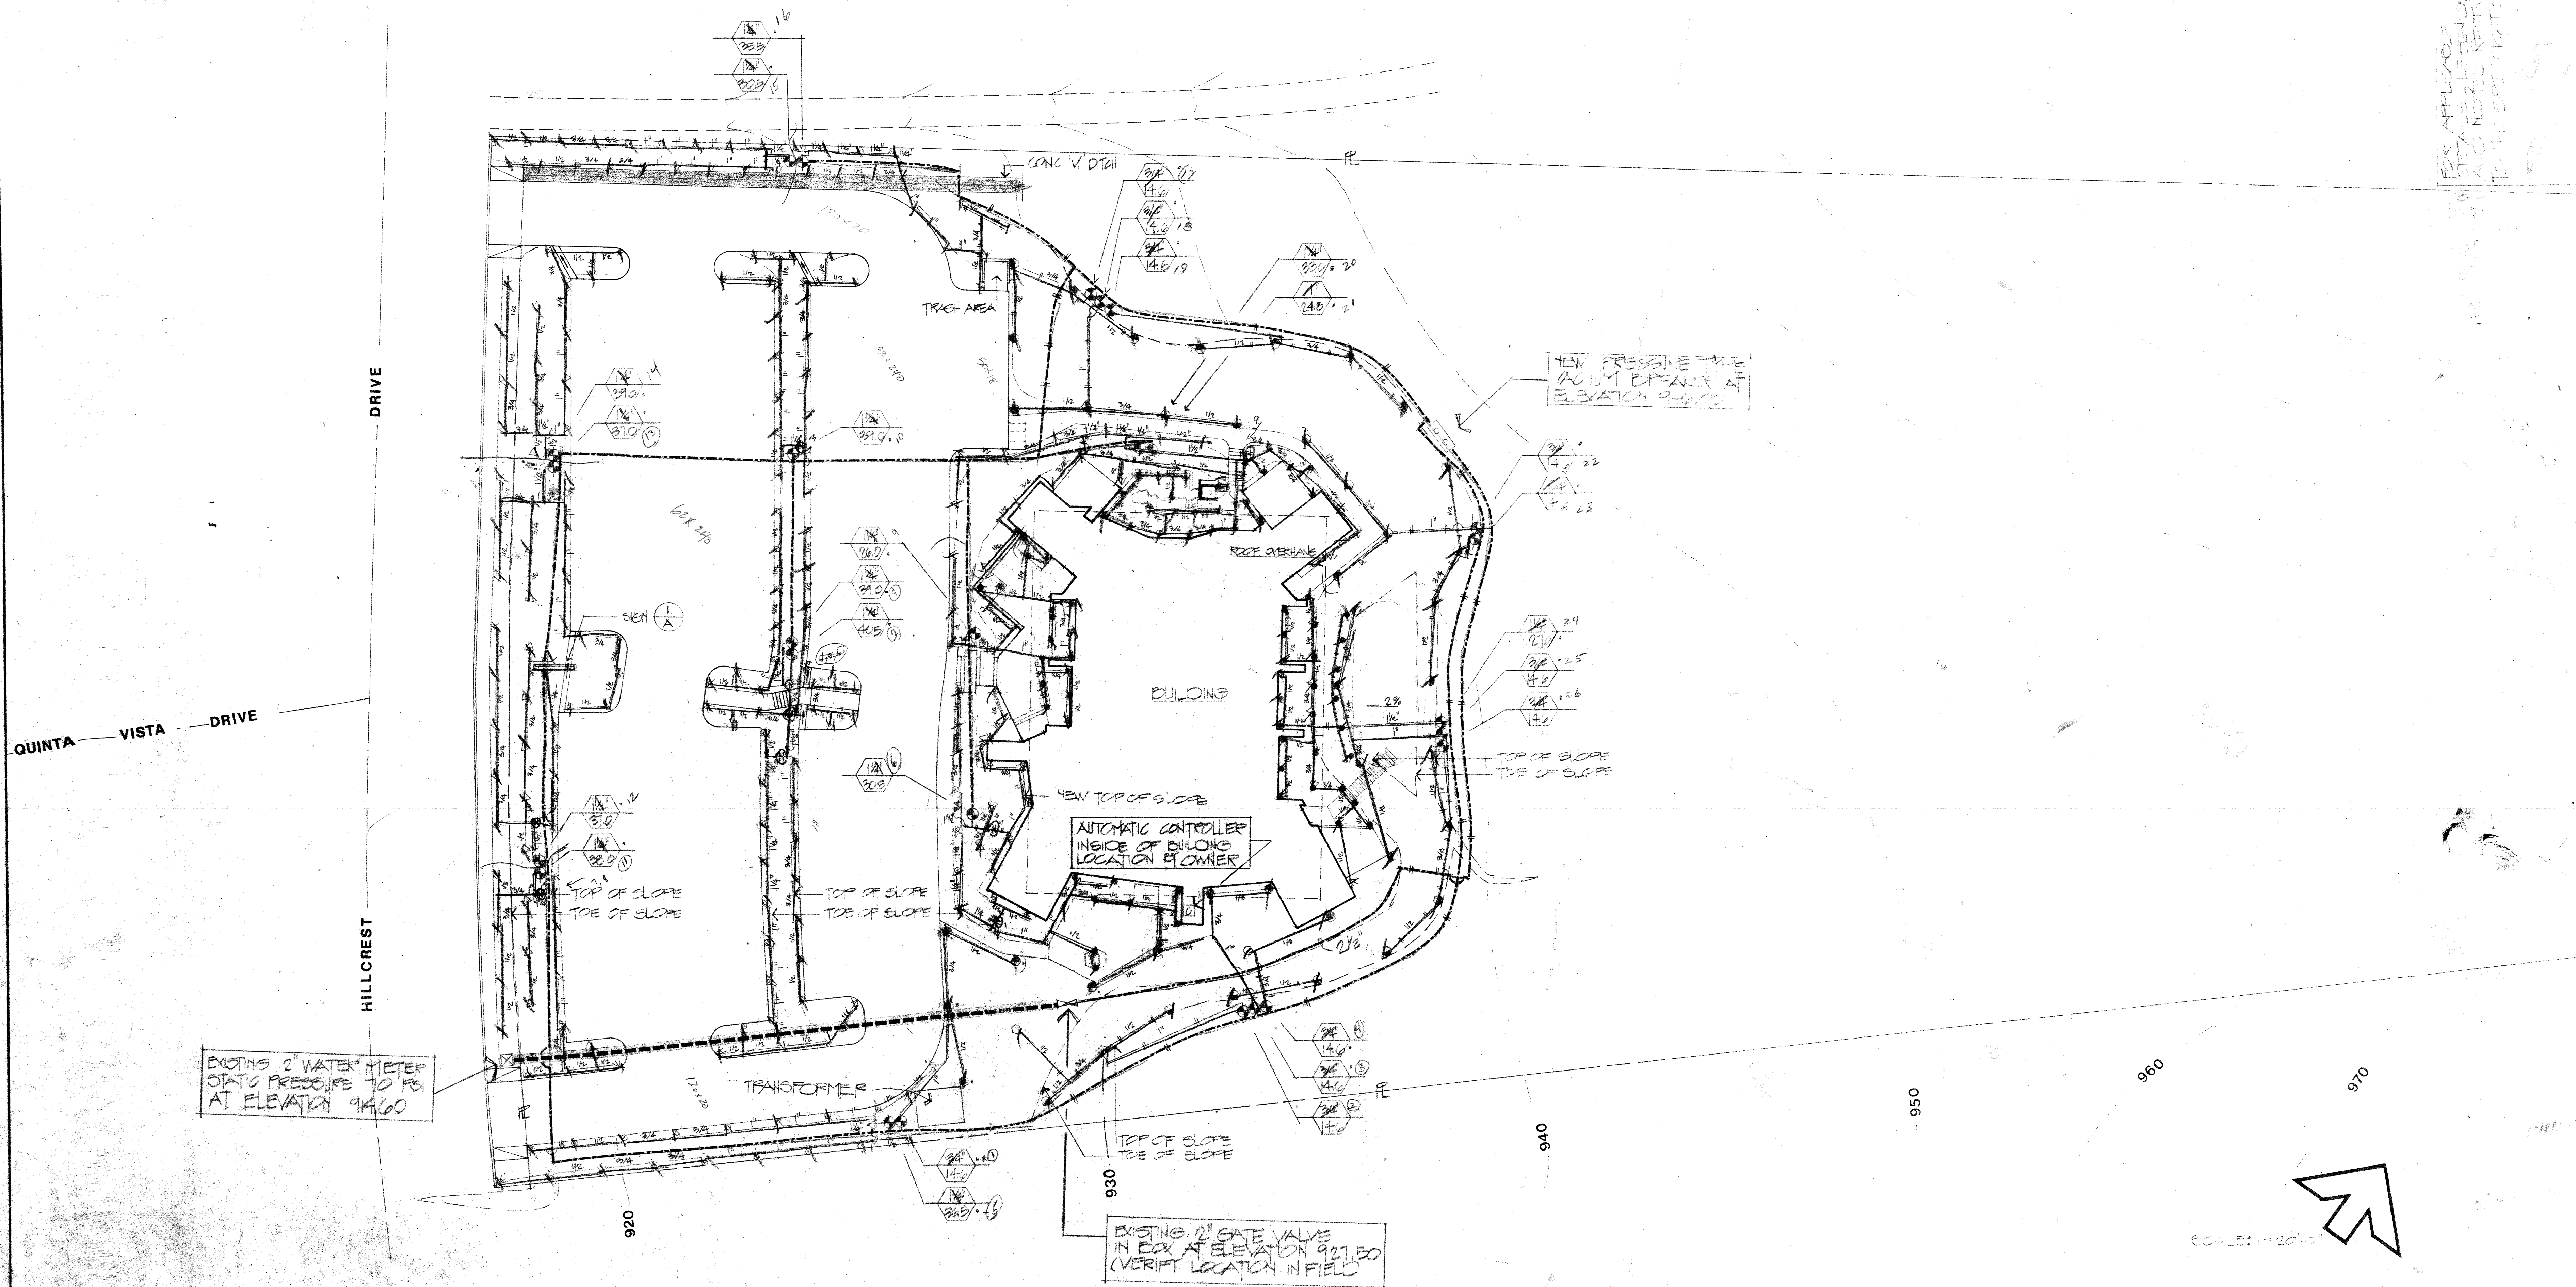

NO.	REVISIONS

IRRIGATION PLAN

**LI-1** THE CONEJO VALLEY CHURCH OF CHRIST

of 1

SCALE: 1" = 20'-0"