



FOUNDATION PLAN

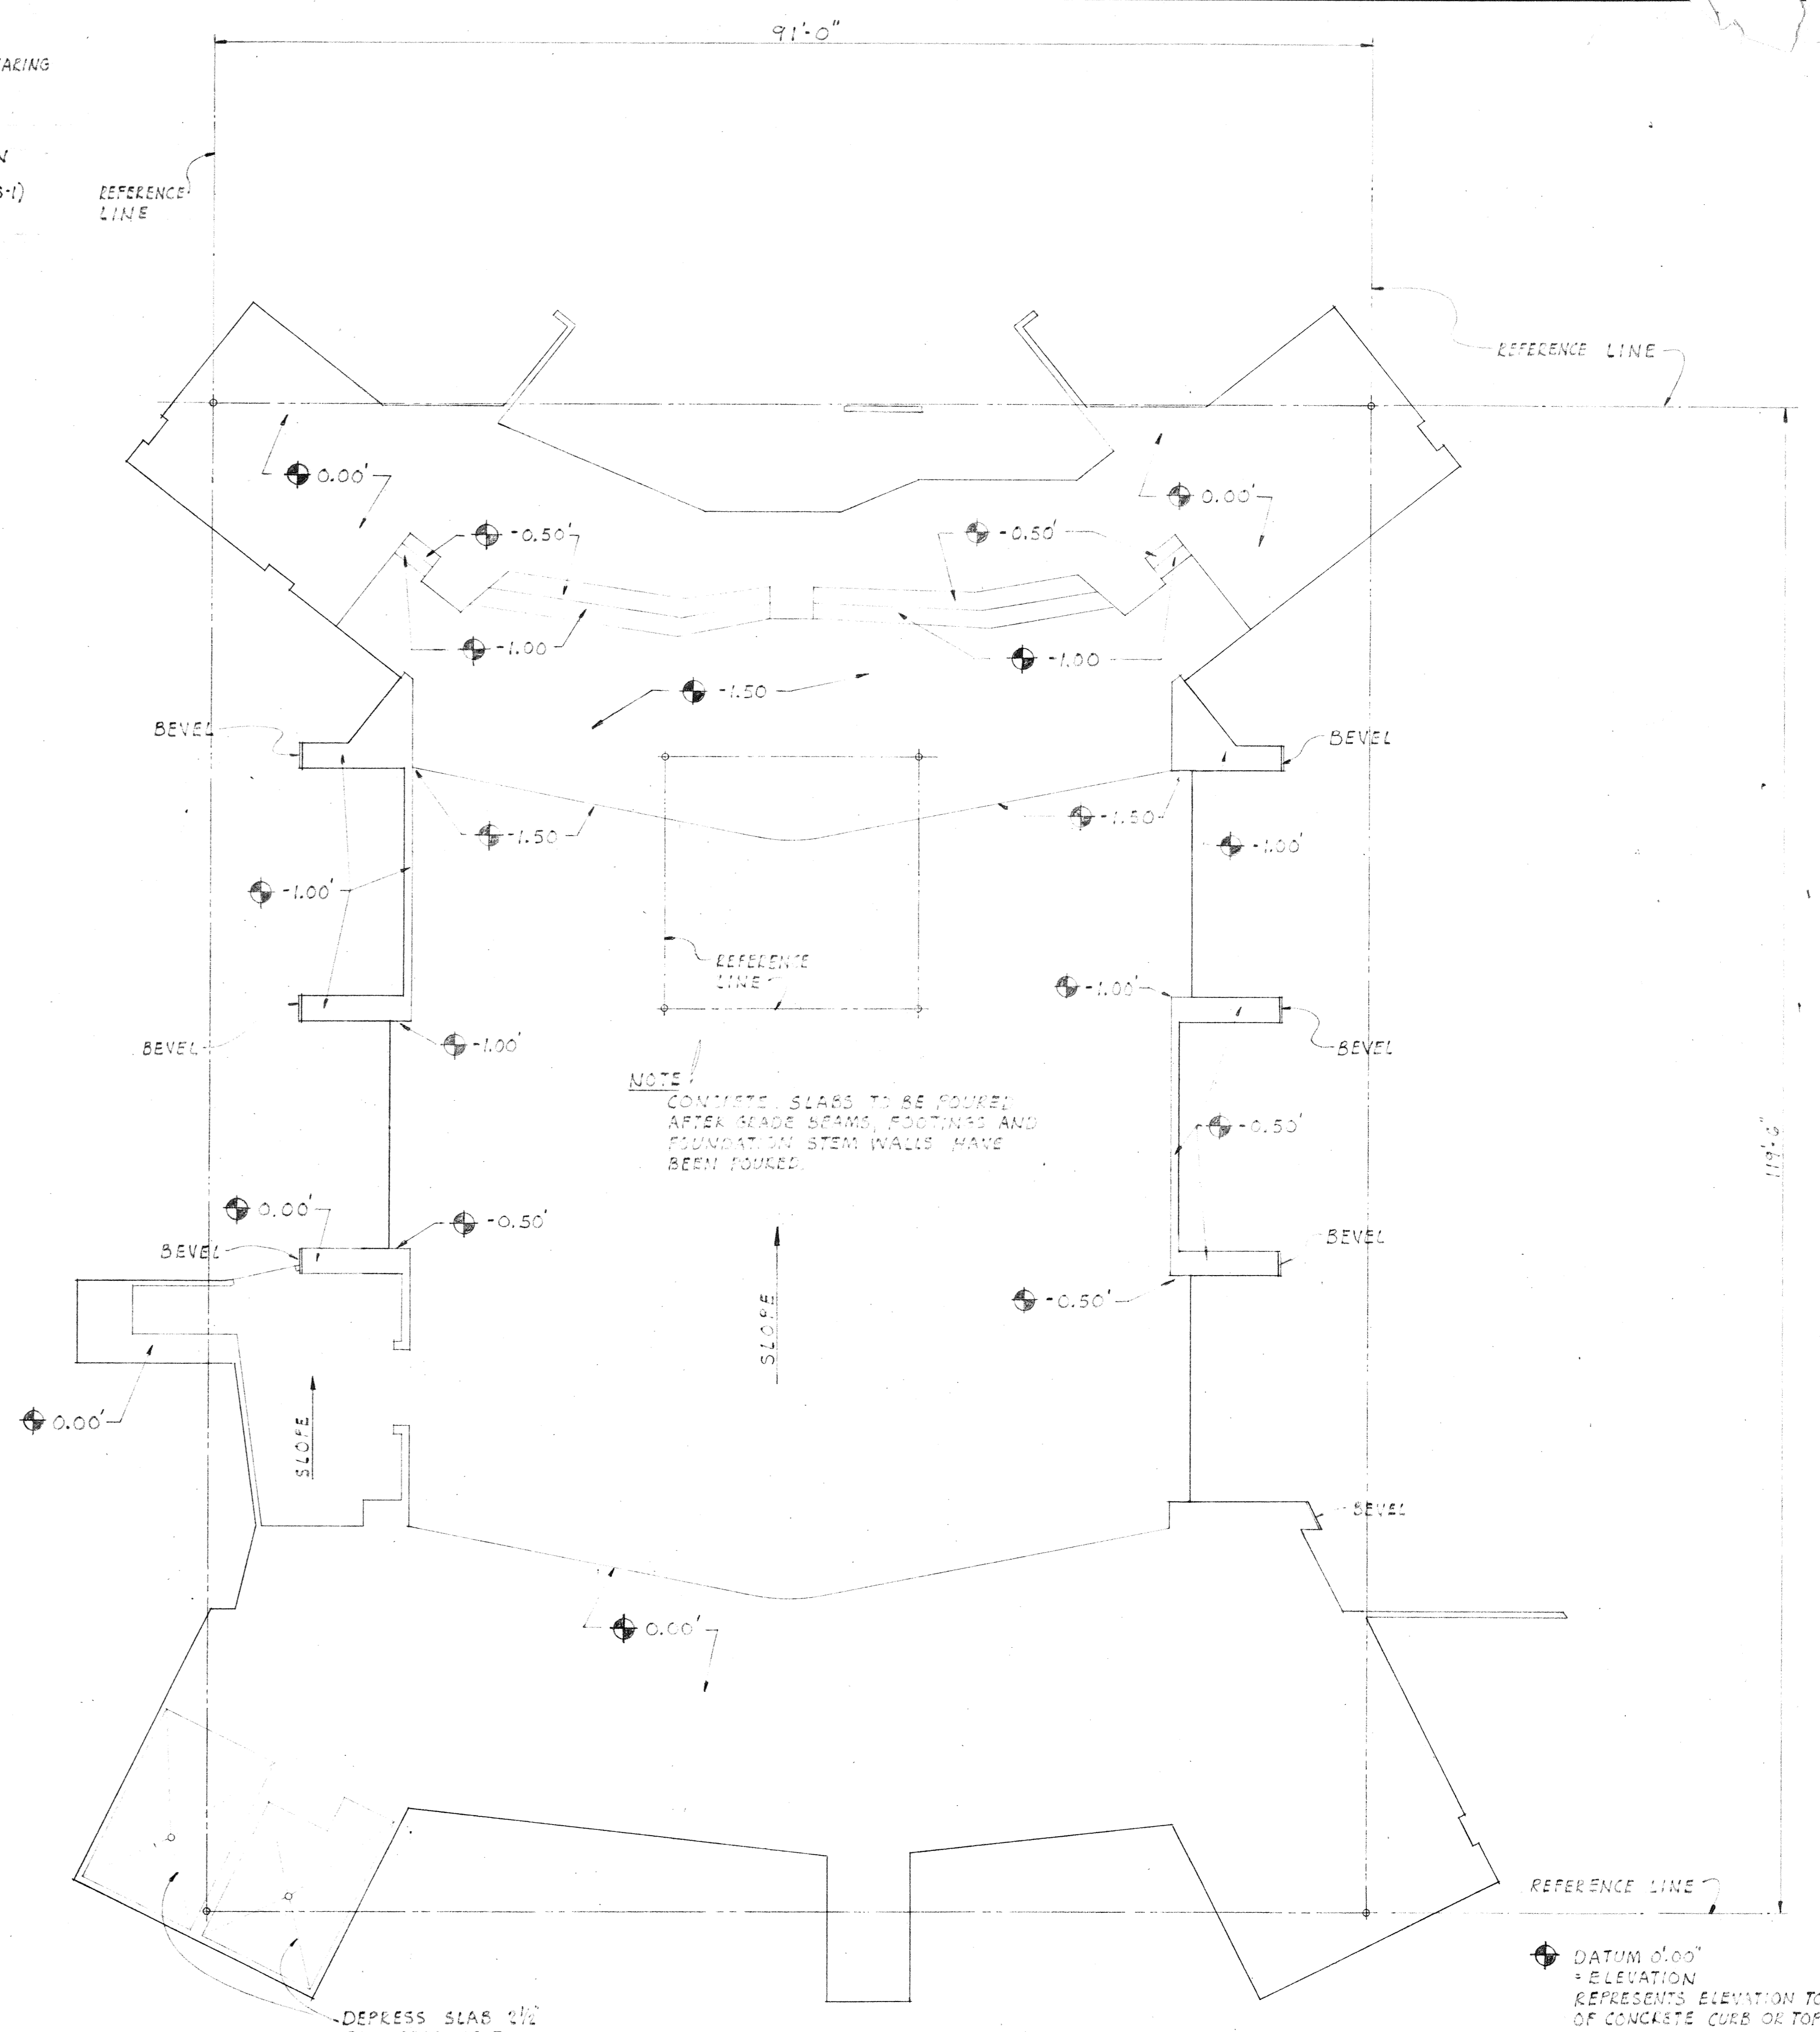

CONCRETE CURB & SLAB PLAN

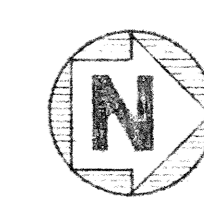

KING, BERIOFF, STEINMANN, KING
CONSULTING ENGINEERS

LASALA and SQUIRE
ARCHITECTS
5441 TOPANGA CANYON BLVD. WOODLAND HILLS, CALIFORNIA 91367-0693

NO.	DATE	REVISIONS
1	10-24-78	FOUNDATION PLAN, CONCRETE CURB & SLAB PLAN

S-2
CONEJO VALLEY CHURCH OF CHRIST
SANCTUARY BUILDING
P.O. BOX 116 THOUSAND OAKS - CALIFORNIA