


Zone 1 Pump/Filter
Zone 2 WF & Pump
Zone 3 WF & Pump

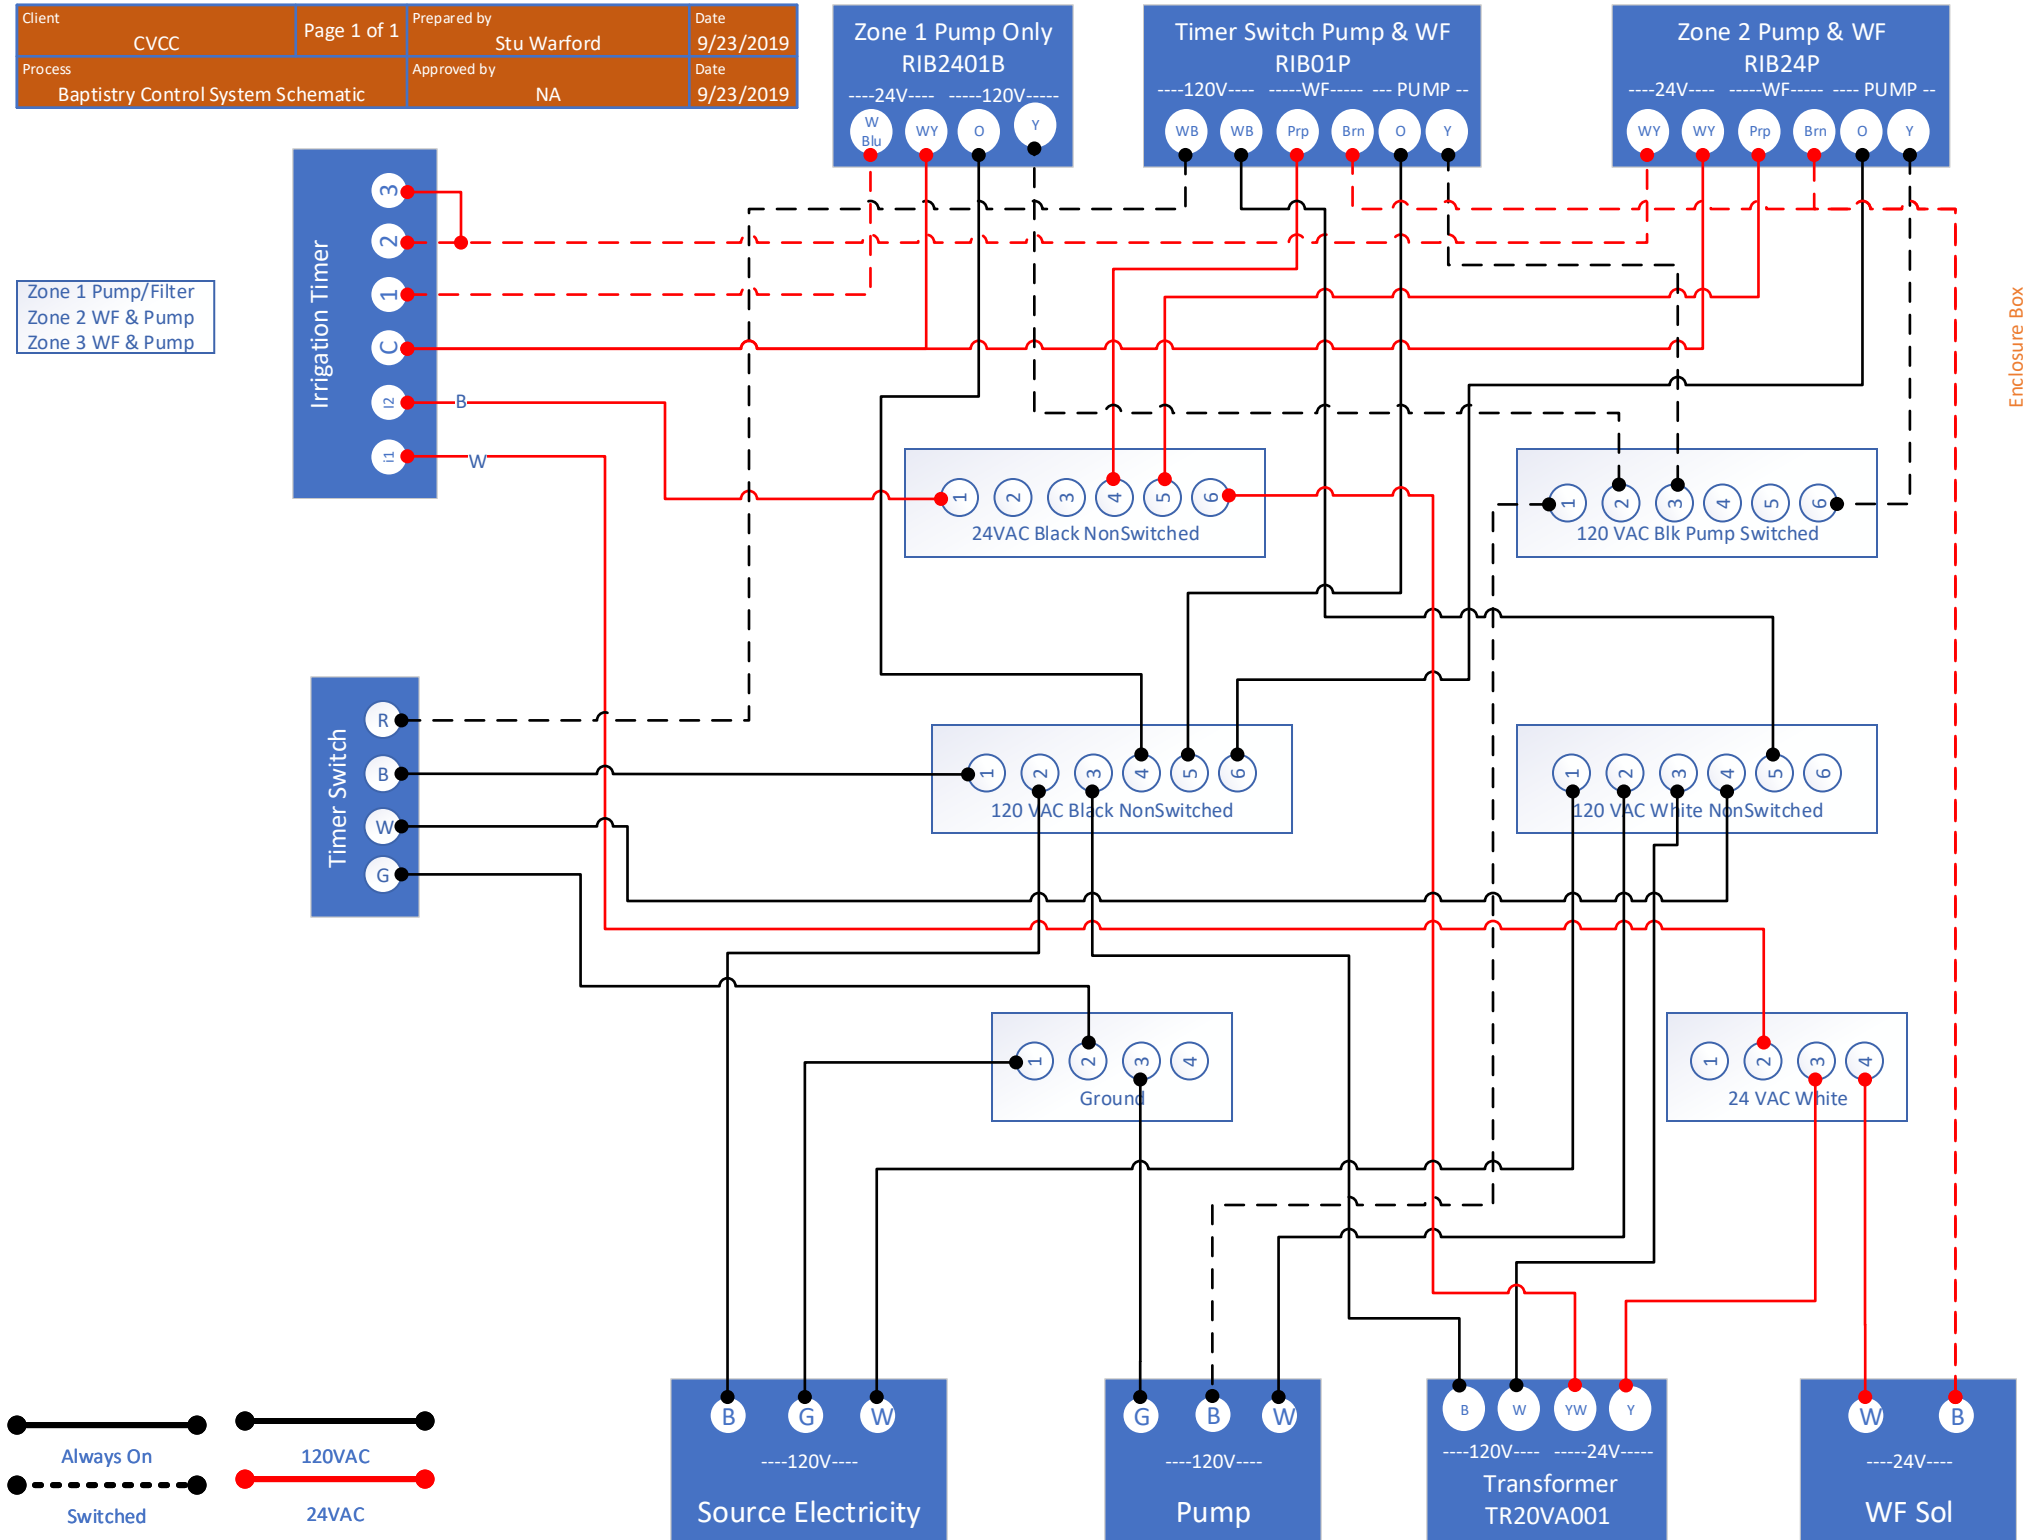

Enclosure Box